


COMPOSITE DECK FASTENING & WATER PROOFING

3

Scale= 1 1/2" = 1'-0"

A-201

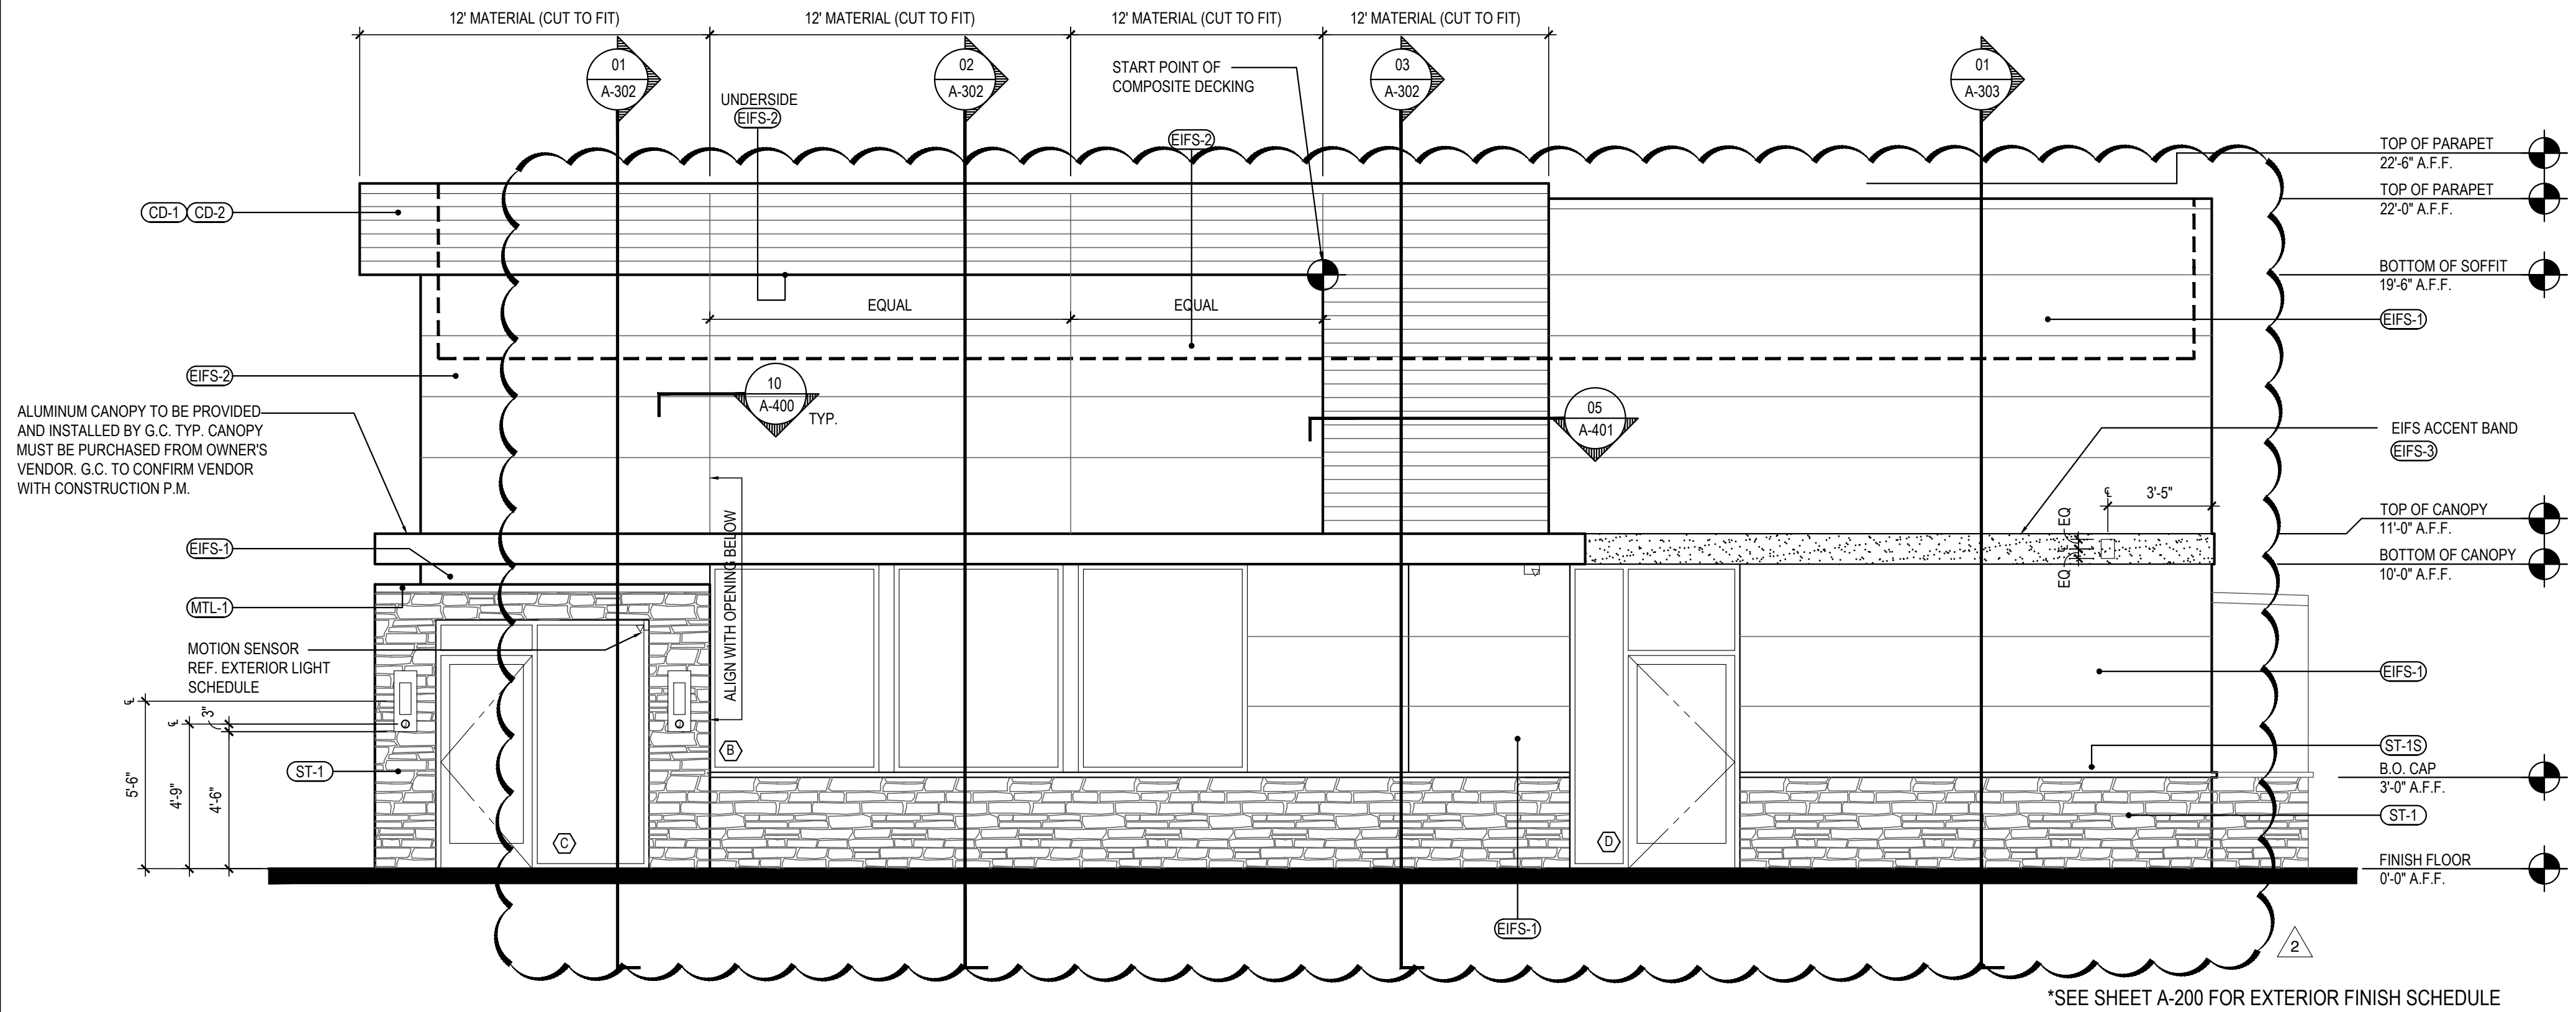


EAST ELEVATION

2

Scale= 1/4" = 1'-0"

A-201

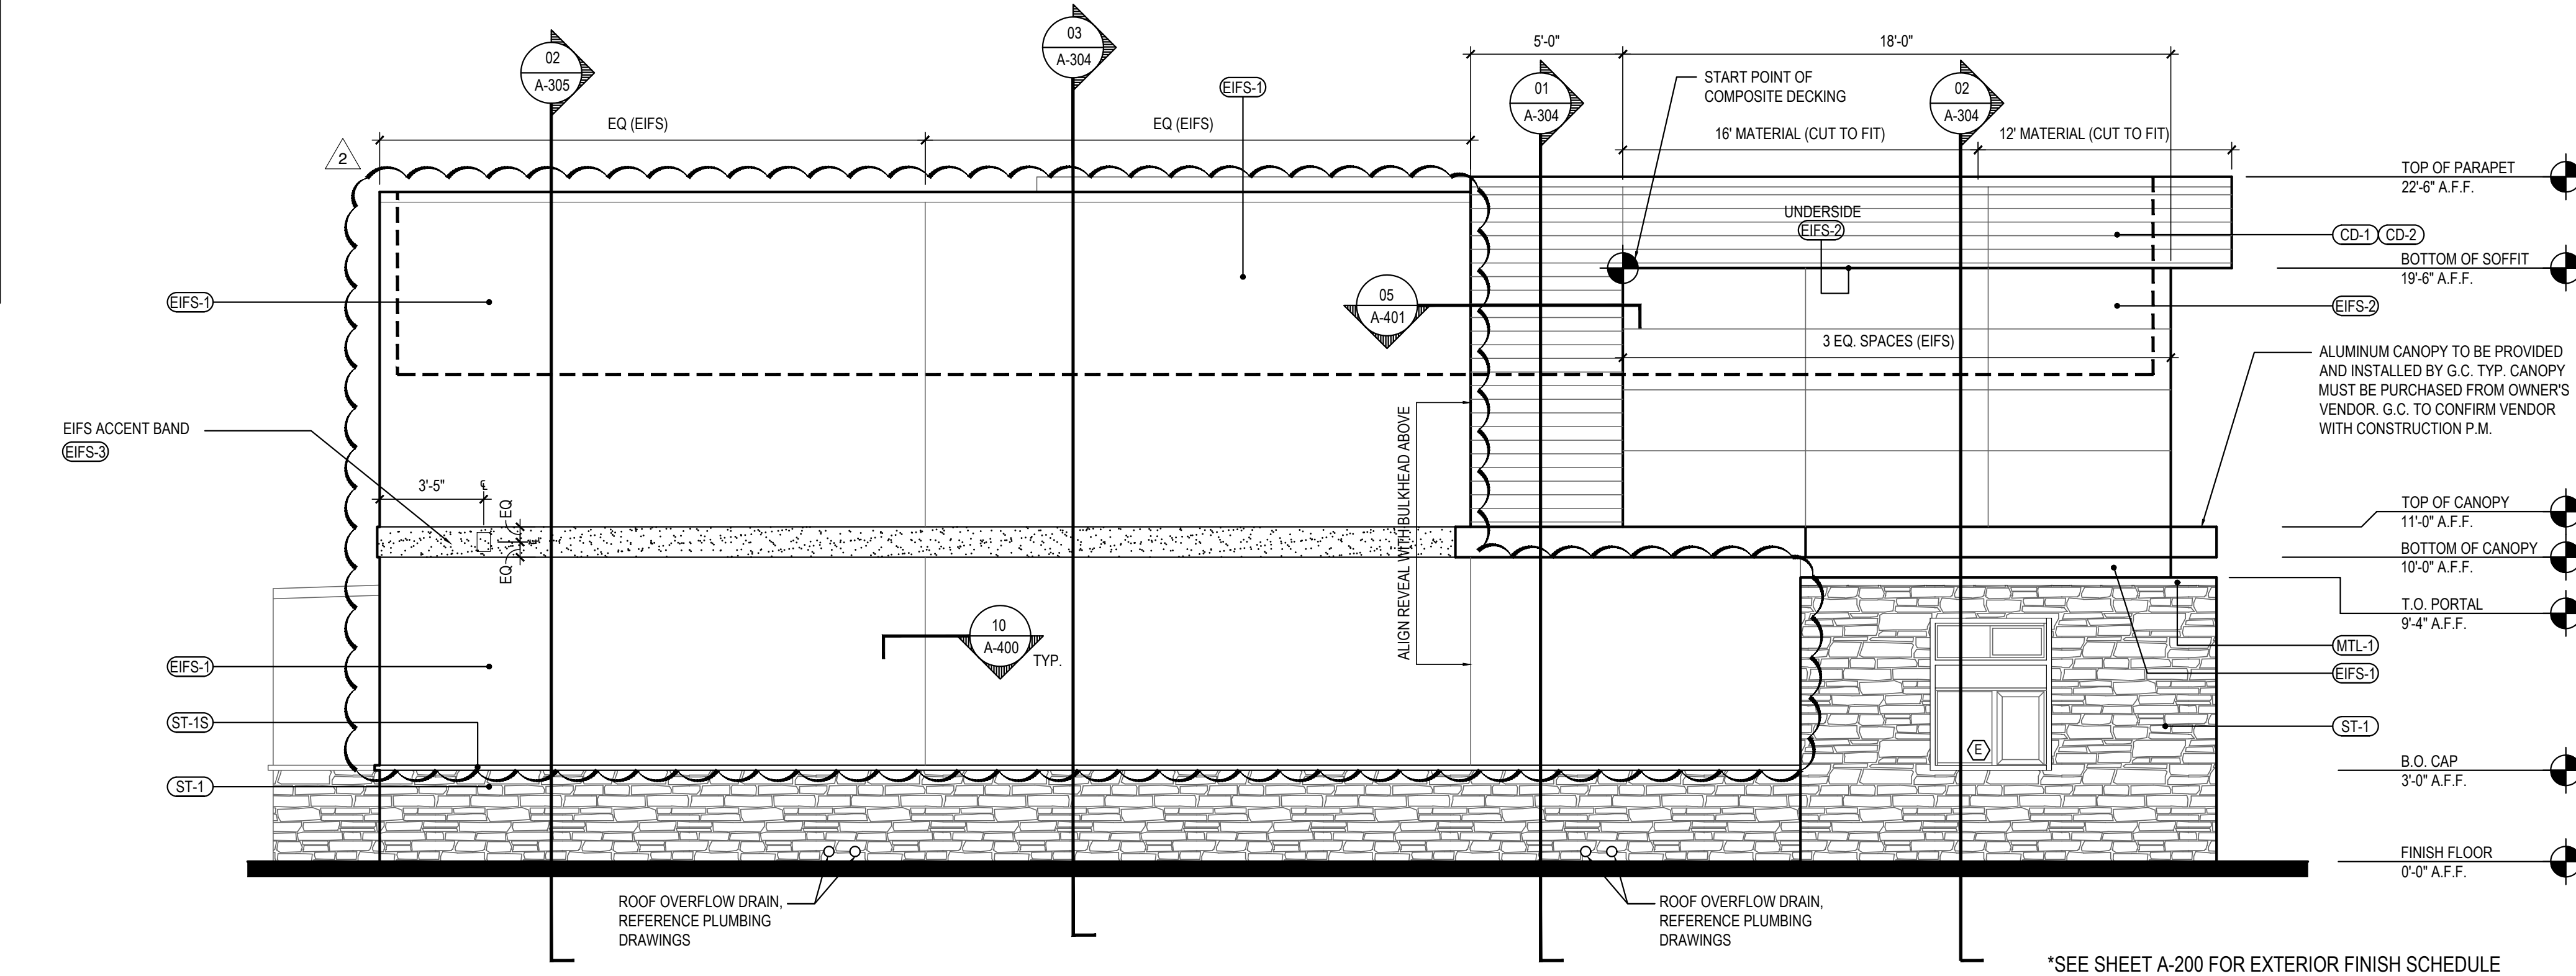

WEST ELEVATION

1

Scale= 1/4" = 1'-0"

A-201



PANDA EXPRESS, INC.  
1683 Walnut Grove Ave.  
Rosemead, California  
91770  
Telephone: 626.799.9898  
Facsimile: 626.372.8288


All ideas, designs, arrangement and plans indicated or represented by this drawing are the property of Panda Express Inc. and were created for use on this specific project. None of these ideas, designs, arrangements or plans may be used by or disclosed to any person, firm, or corporation without the written permission of Panda Express Inc.

REVISIONS:		
△	REV. LDH COMMENTS	12-16-2021
△	DRIVE THRU REVISION	01-14-2022

ISSUE DATE:		
	PERMIT/BID ISSUE	09-20-2021
	PERMIT/BID ISSUE	01-20-2022

DRAWN BY: -

PANDA PROJECT #: - S8-21-D8118  
PANDA STORE #: - D8118  
ARCH PROJECT #: - 20185

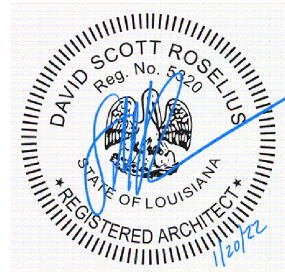

**Heights Venture**  
ARCHITECTURE • DESIGN

HOUSTON 1111 North Loop West, Suite 800 Houston, Texas 77008 713 869 1103 V DALLAS 5741 Legacy Drive, Suite 320 Plano, Texas 75024 972 490 7292 V

**PANDA EXPRESS**  
TRUE WARM & WELCOME  
901 N. SERVICE RD. E.  
RUSTON, LA 71270

A-201

EXTERIOR ELEVATIONS

TRUE WARM & WELCOME 2200 R6

PERMIT/RD SET