



All ideas, designs, arrangement and plans indicated or represented by this drawing are the property of Panda Express Inc. and were created for use on this specific project. None of these ideas, designs, arrangements or plans may be used by or disclosed to any person, firm, or corporation without the written permission of Panda Express Inc.

REVISIONS:

[illegible]

ISSUE DATE:

	STATE PERMIT	06.0

DRAWN BY: TD

PANDA PROJECT #: D8060  
ARCH PROJECT #: JCDT20-0240




**NORR**  
ARCHITECTS ENGINEERS PLANNERS

**PANDA EXPRESS**  
TRUE WARM & WELCOME  
390 W Spring Mill Pointe Dr.  
Westfield, IN 46074


A-501

### INTERIOR ELEVATIONS


TRUE WARM & WELCOME 2300 R5

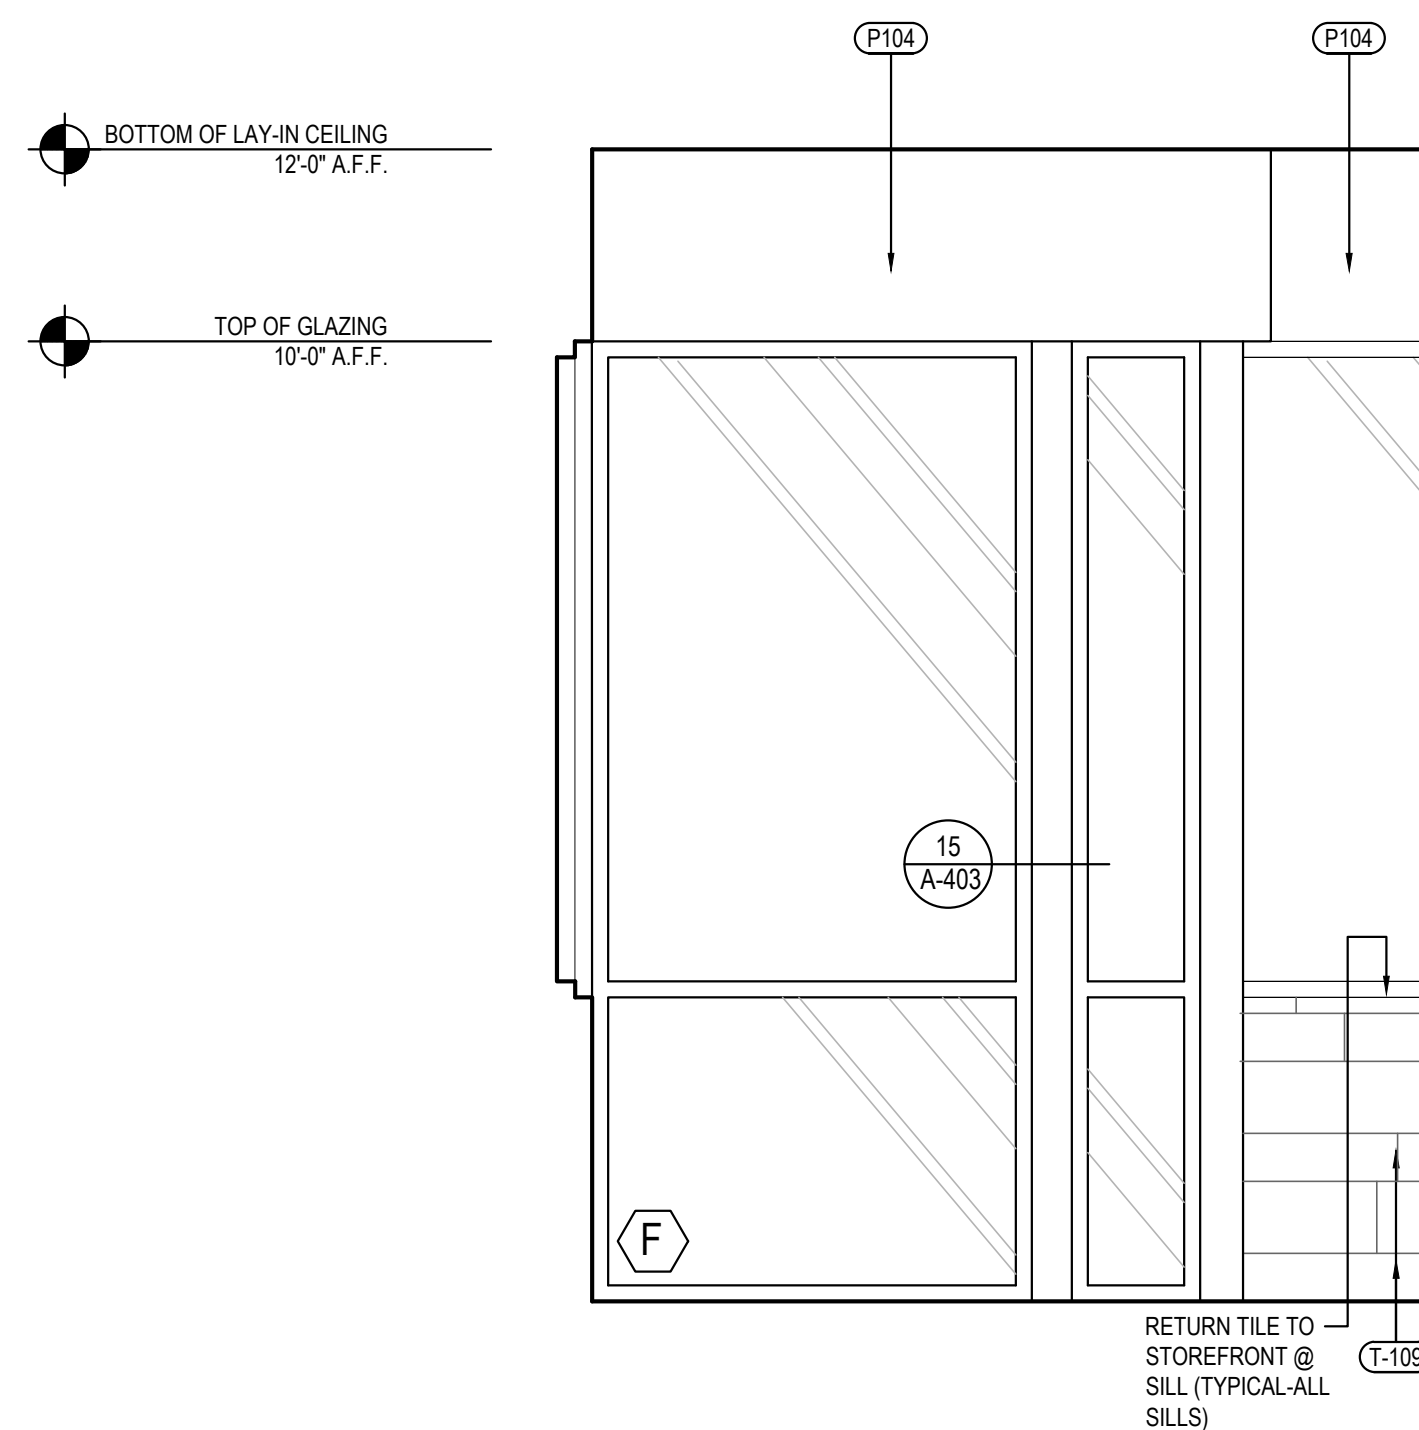


DINING ROOM ELEVATION (WITH VESTIBULE)	5
Scale= 1/2" = 1'-0"	A-501

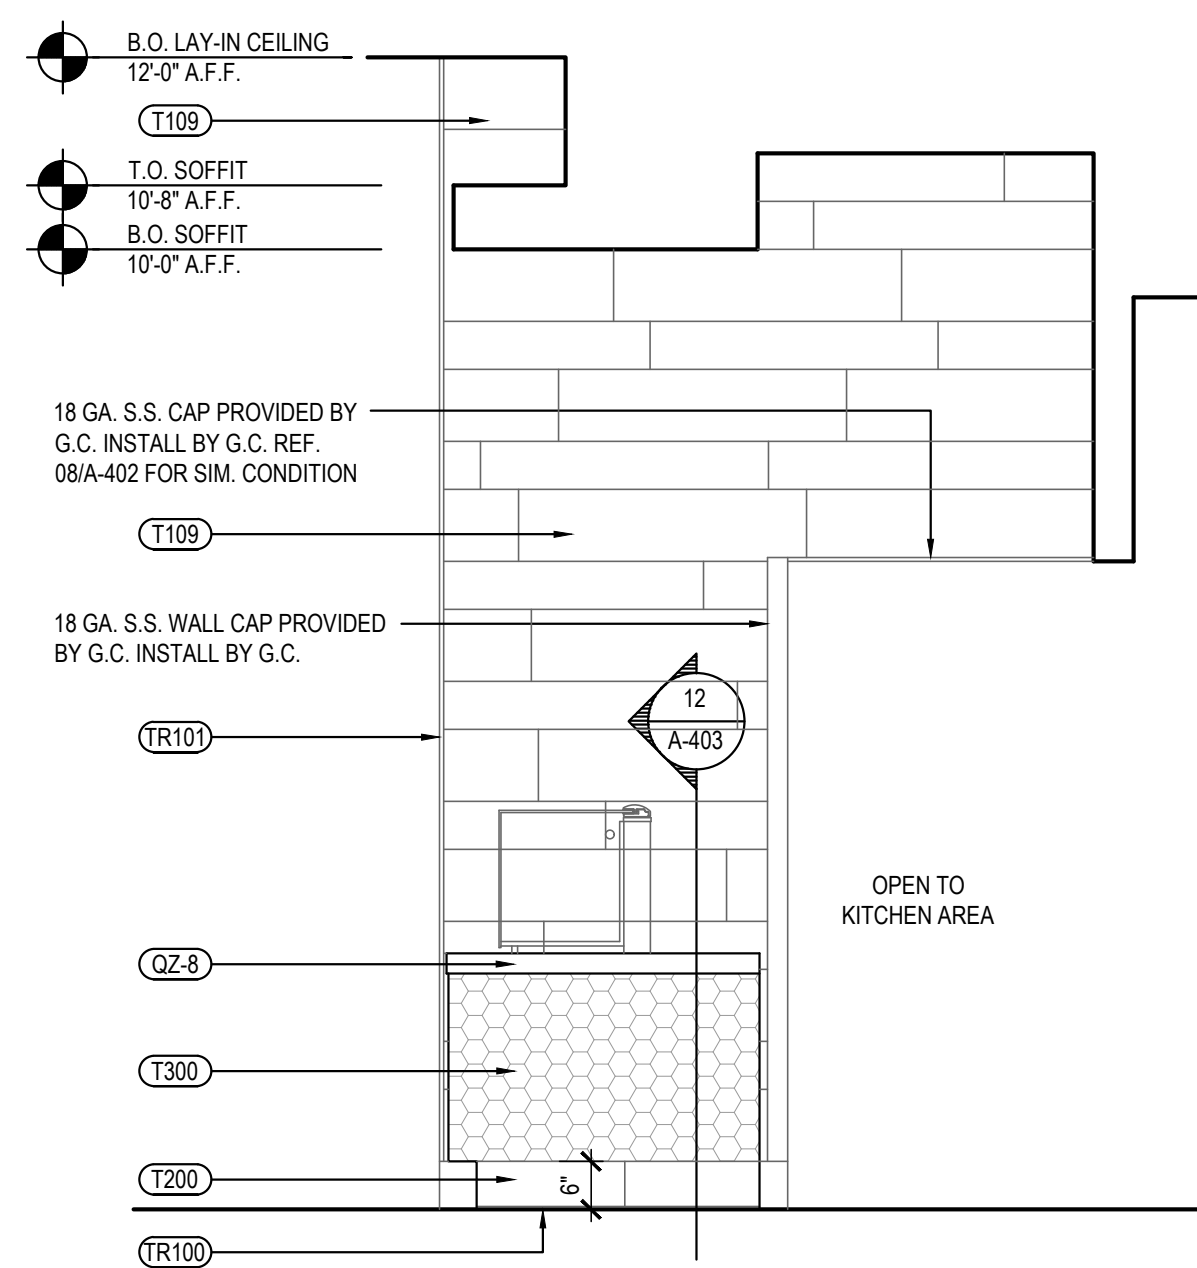


SERVICE COUNTER ELEVATION	3
Scale= 1/2" = 1'-0"	A-501

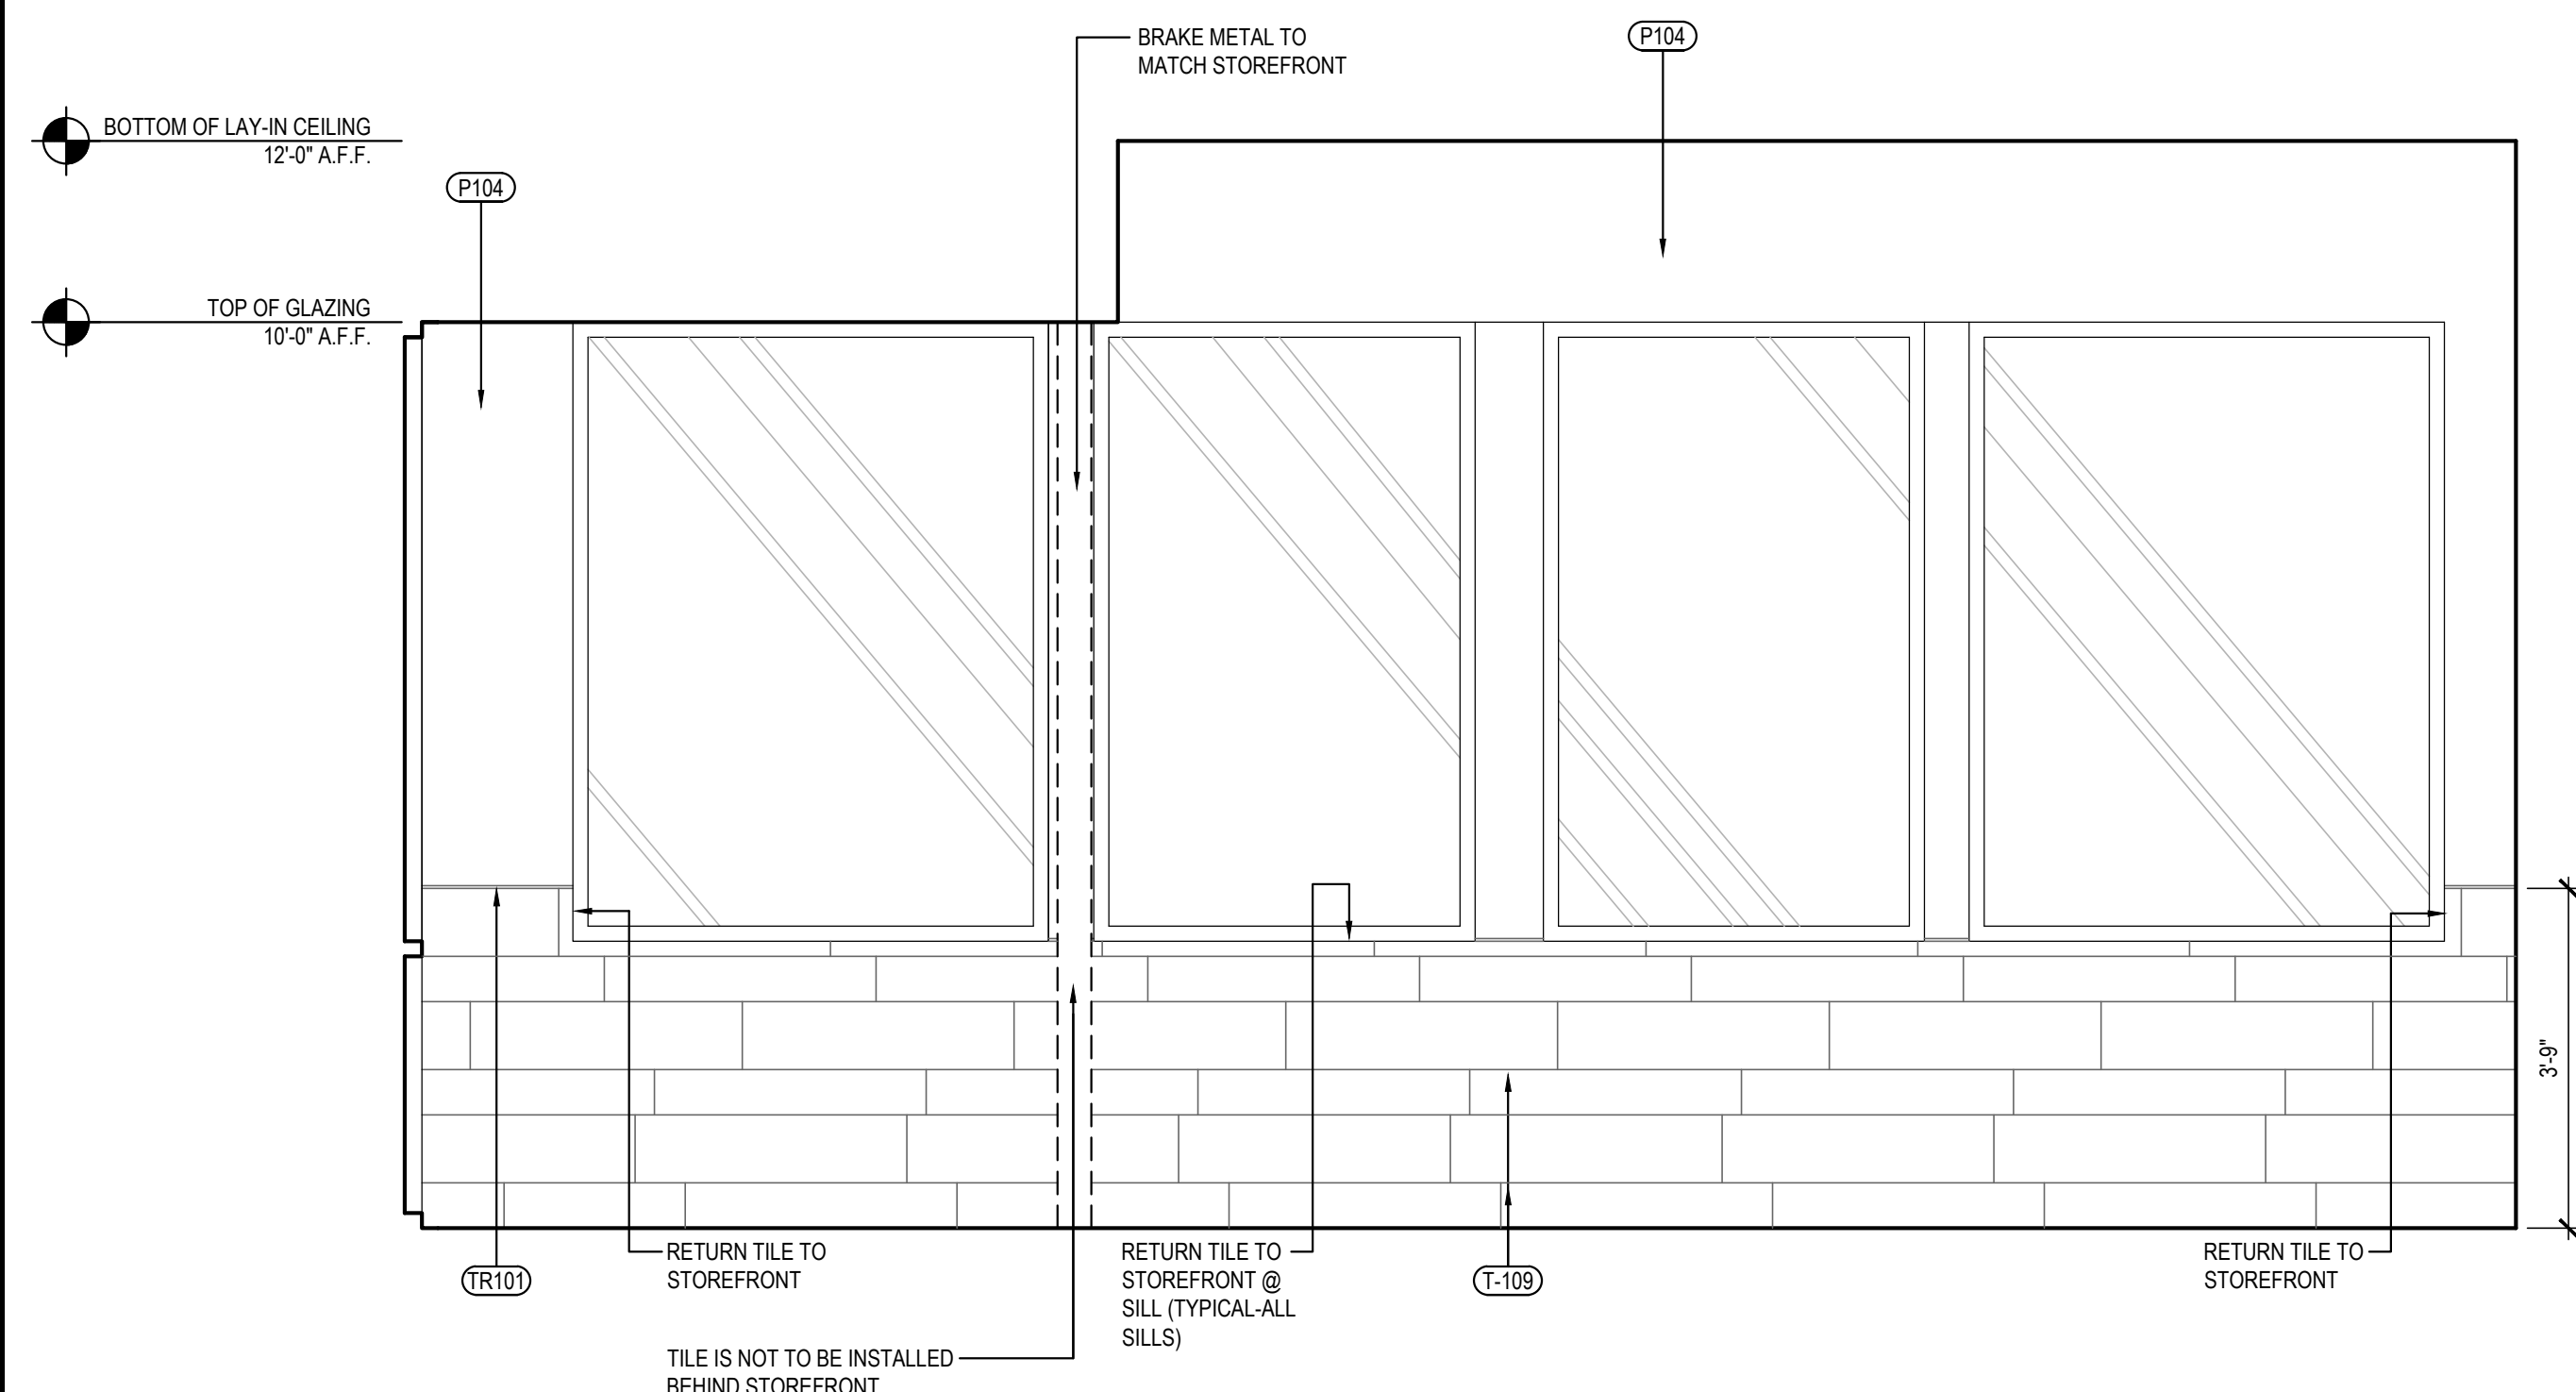

DINING ROOM ELEVATION	2
Scale= 1/2" = 1'-0"	A-501

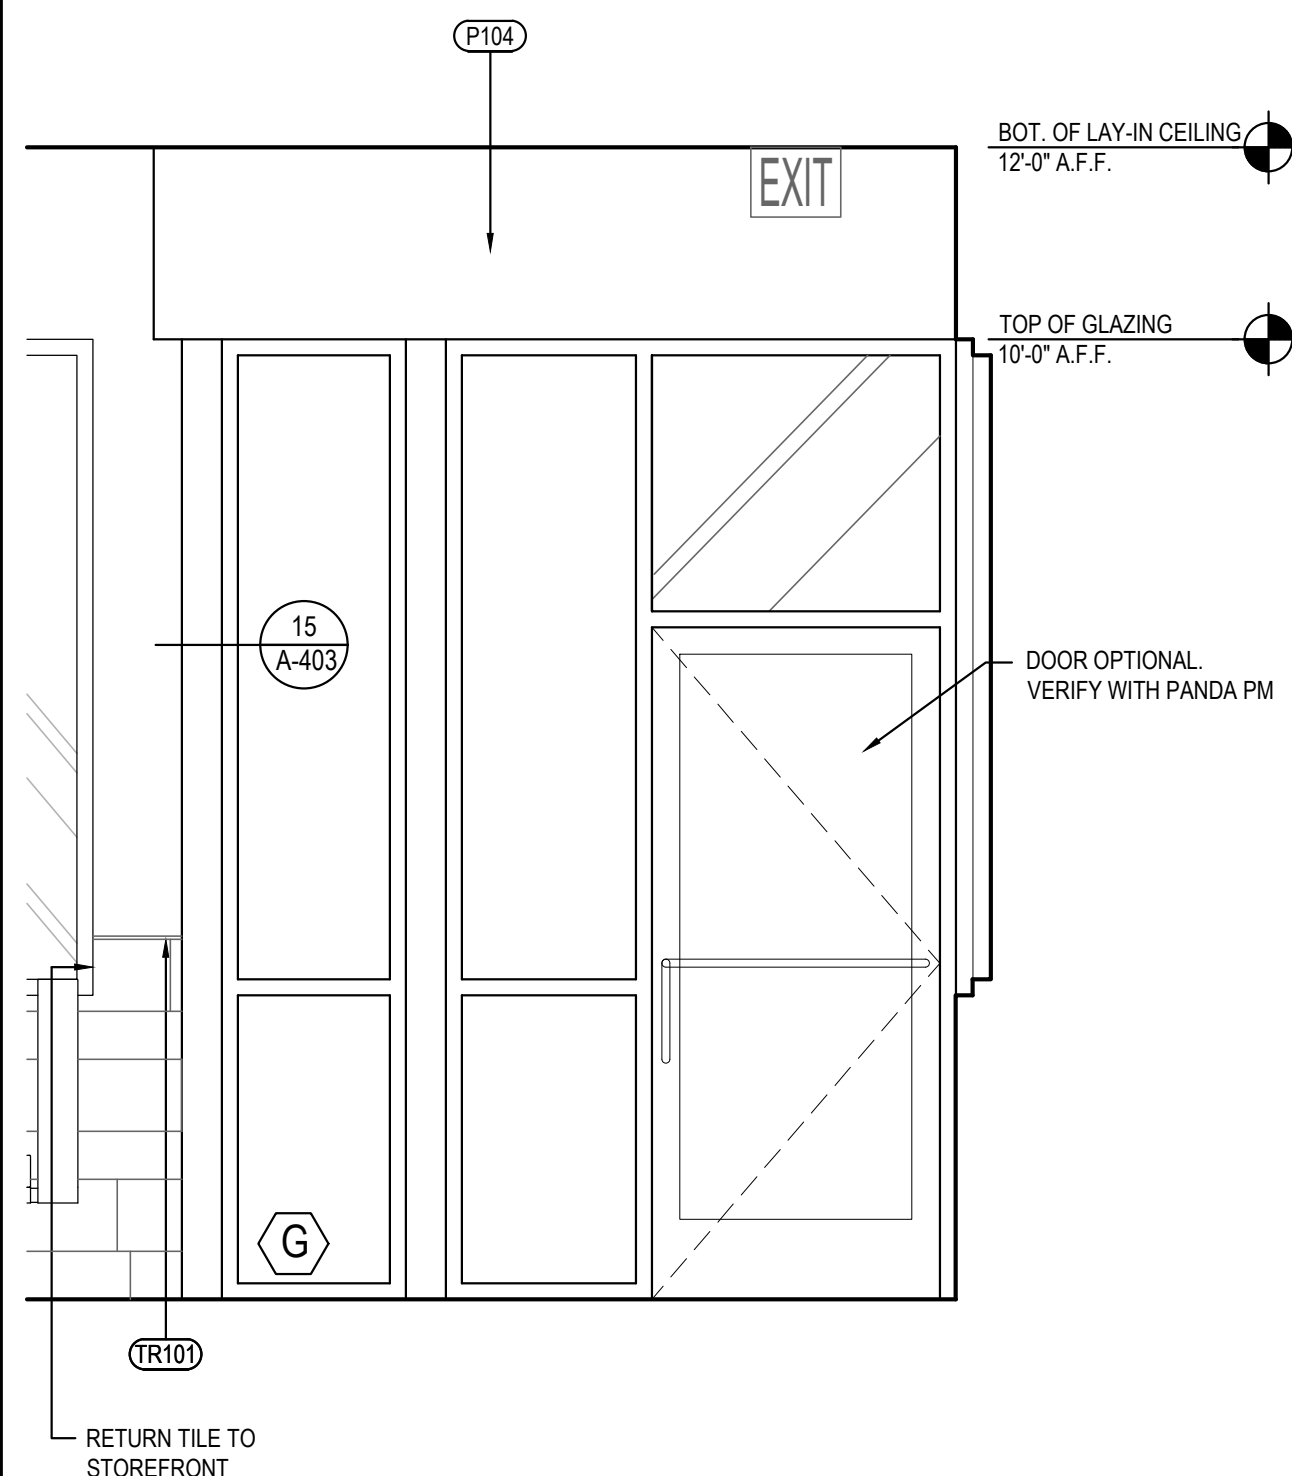

DINING ROOM ELE. (WITH VESTIBULE)	4
Scale= 1/2" = 1'-0"	A-501

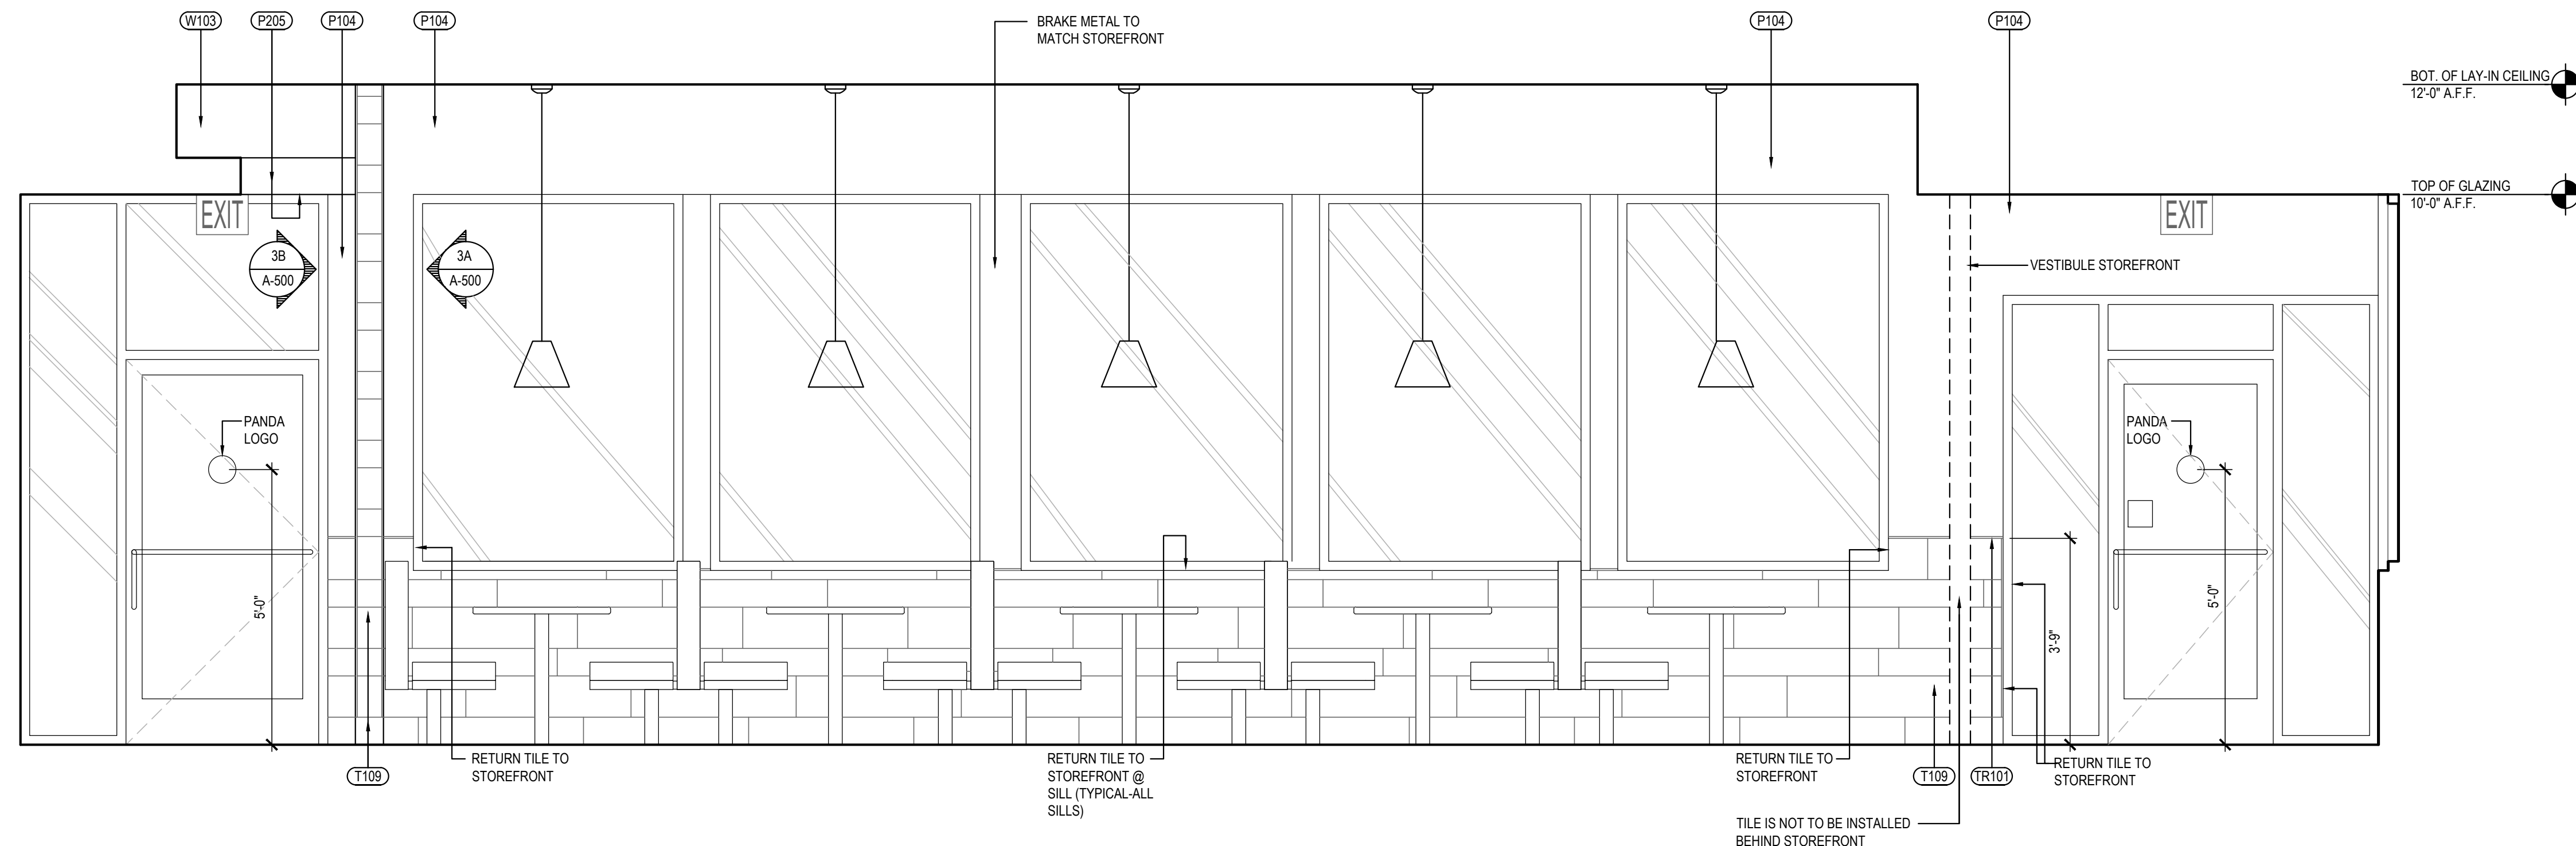

DINING ROOM ELEVATION	1
Scale= 1/2" = 1'-0"	A-501