


PLAN SECTION/DETAIL 09

Scale= 1 1/2" = 1'-0" A-401




NOT USED 06

Scale= 1 1/2" = 1'-0" A-401

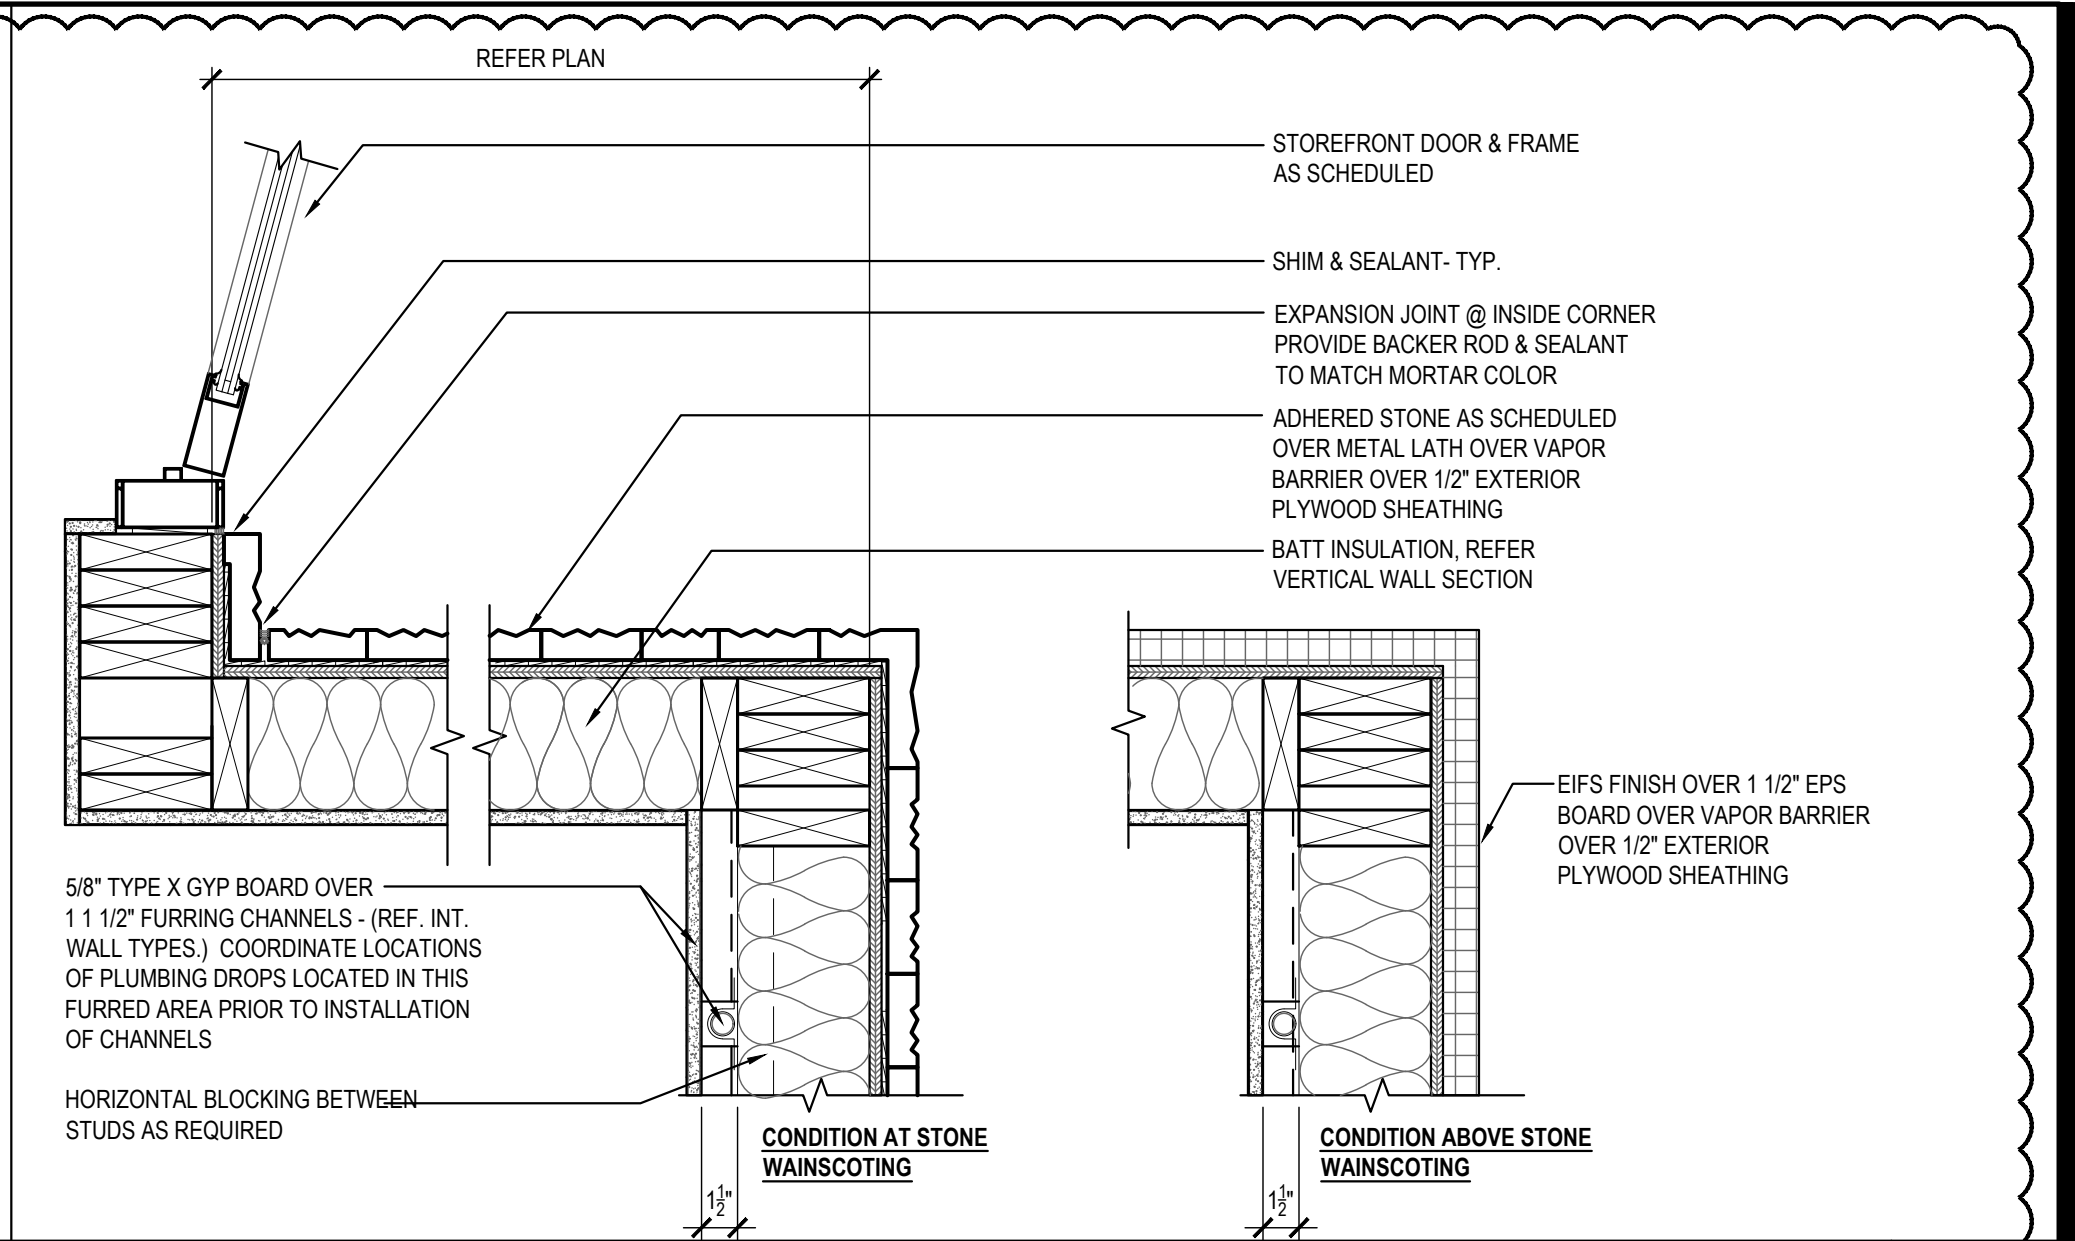


PLAN SECTION/DETAIL 03

Scale= 1 1/2" = 1'-0" A-401

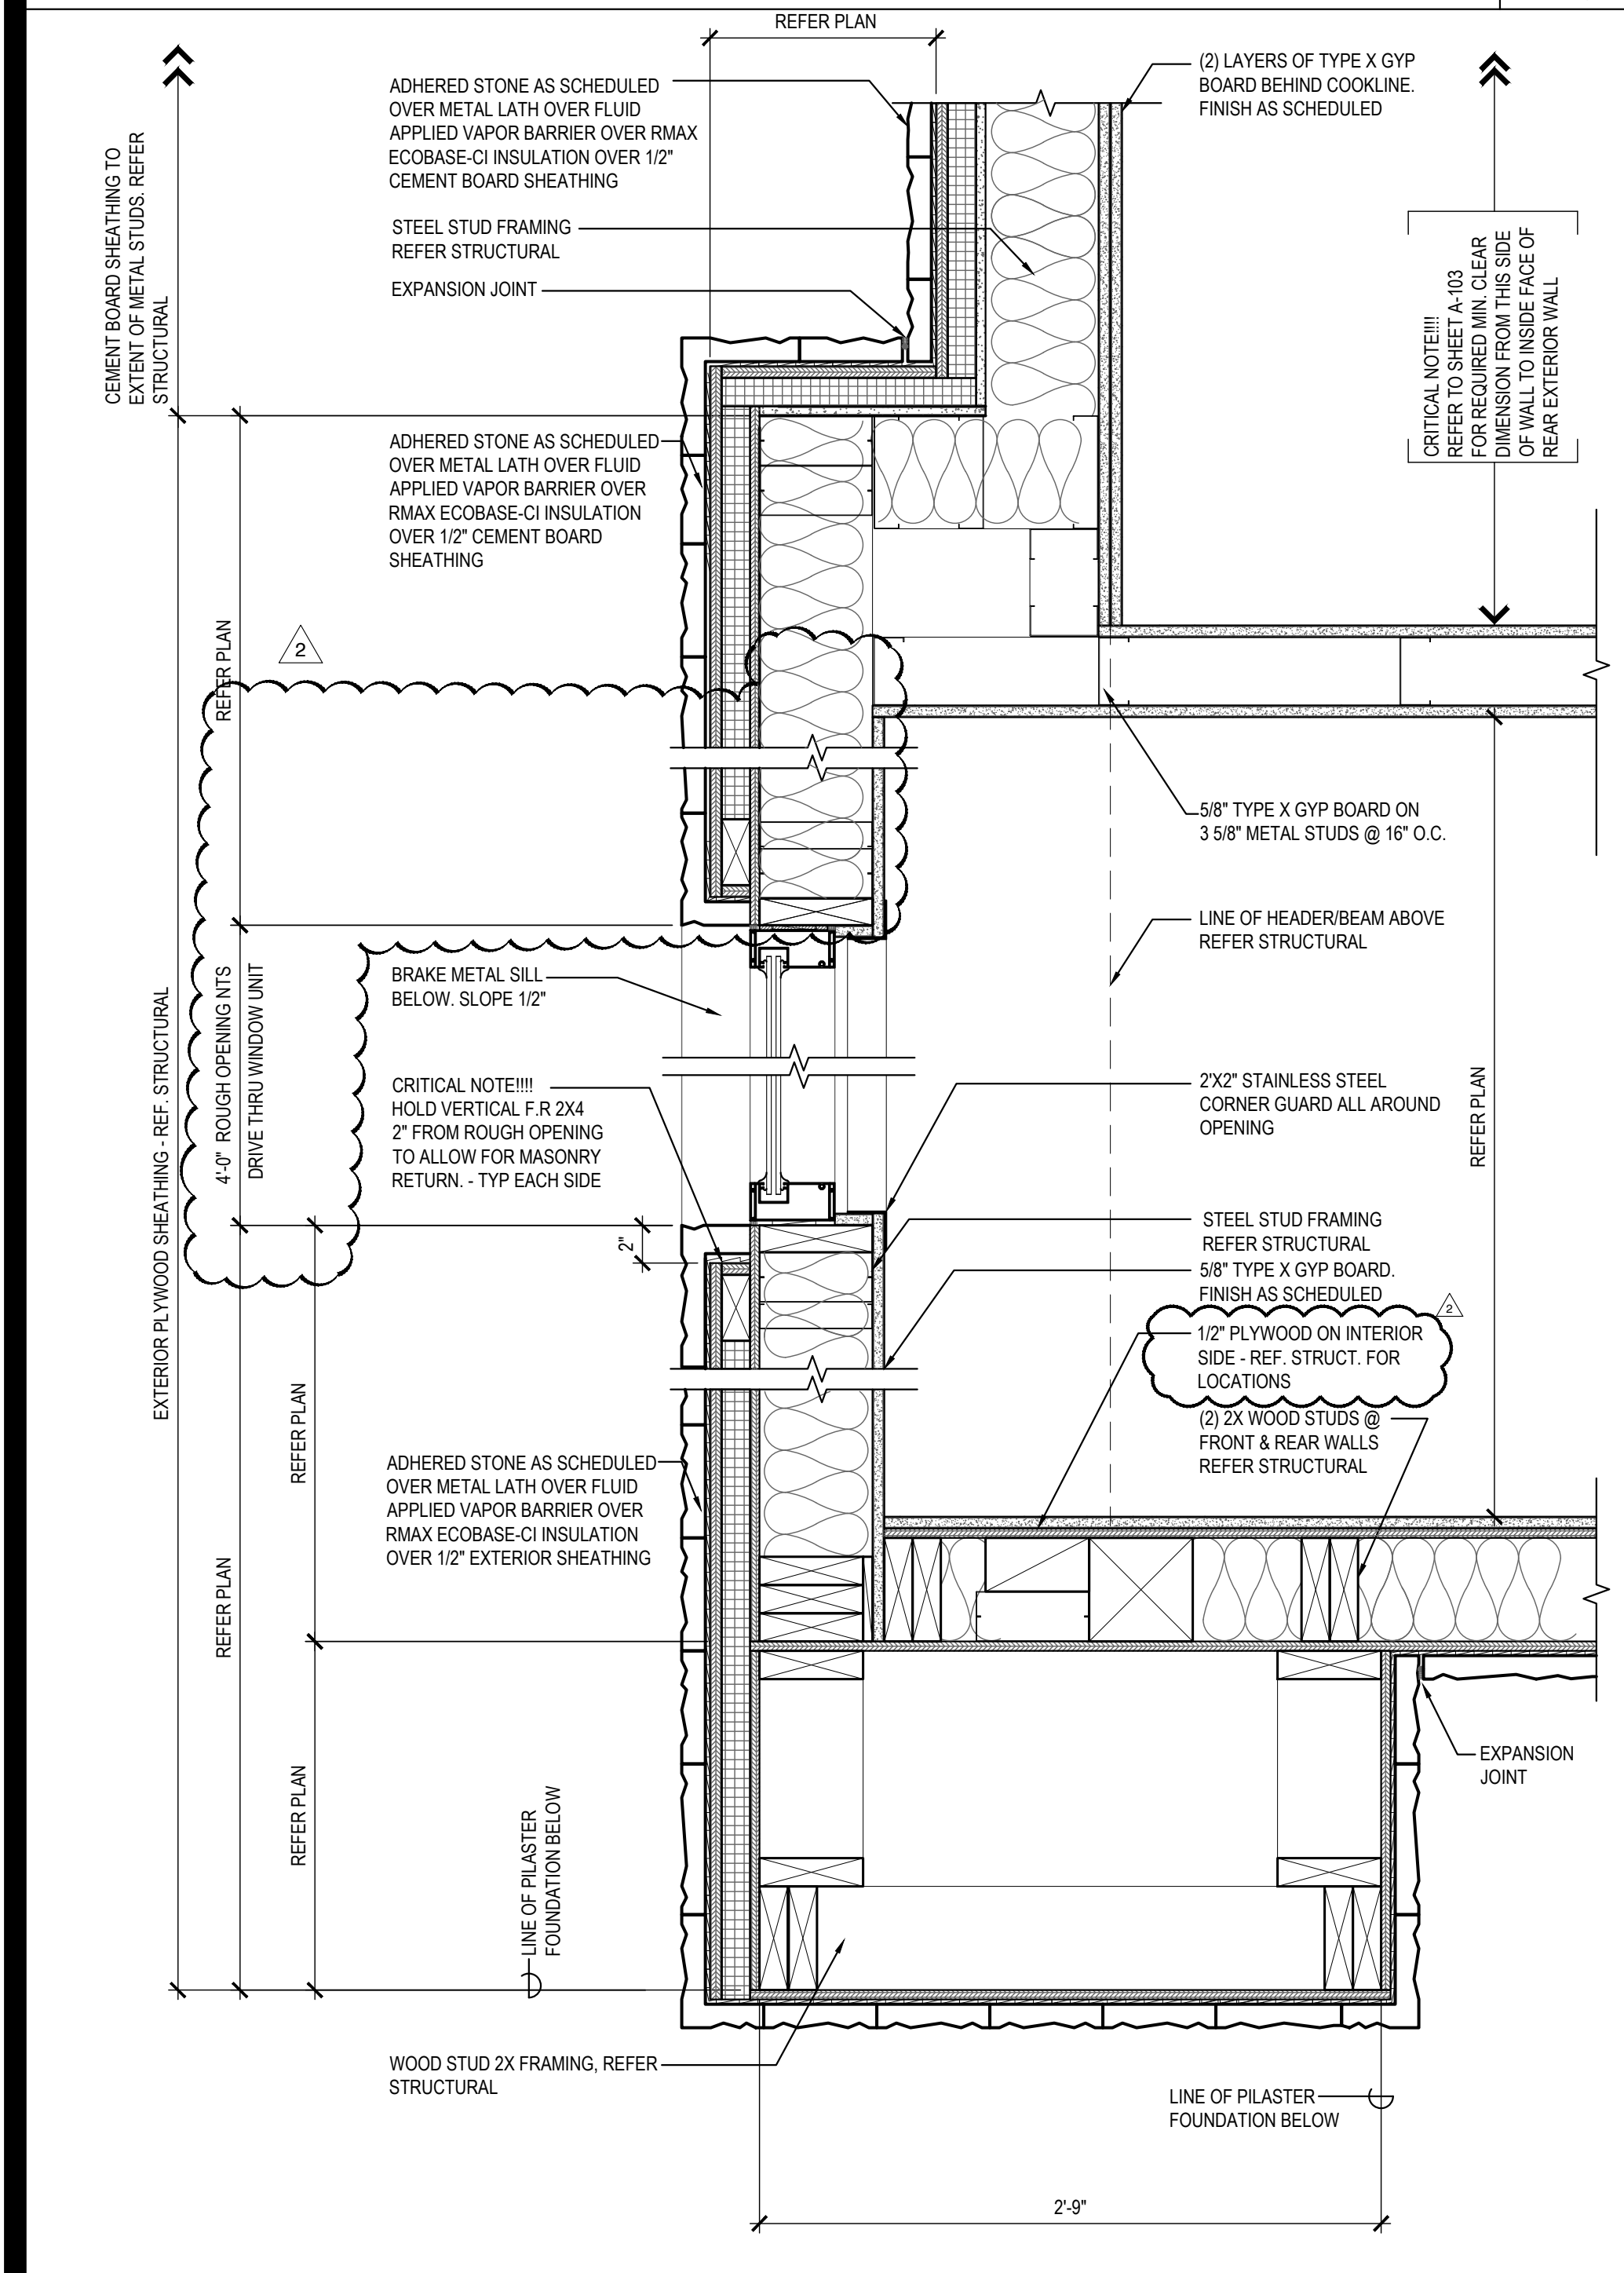


PLAN SECTION/DETAIL 08

Scale= 1 1/2" = 1'-0" A-401

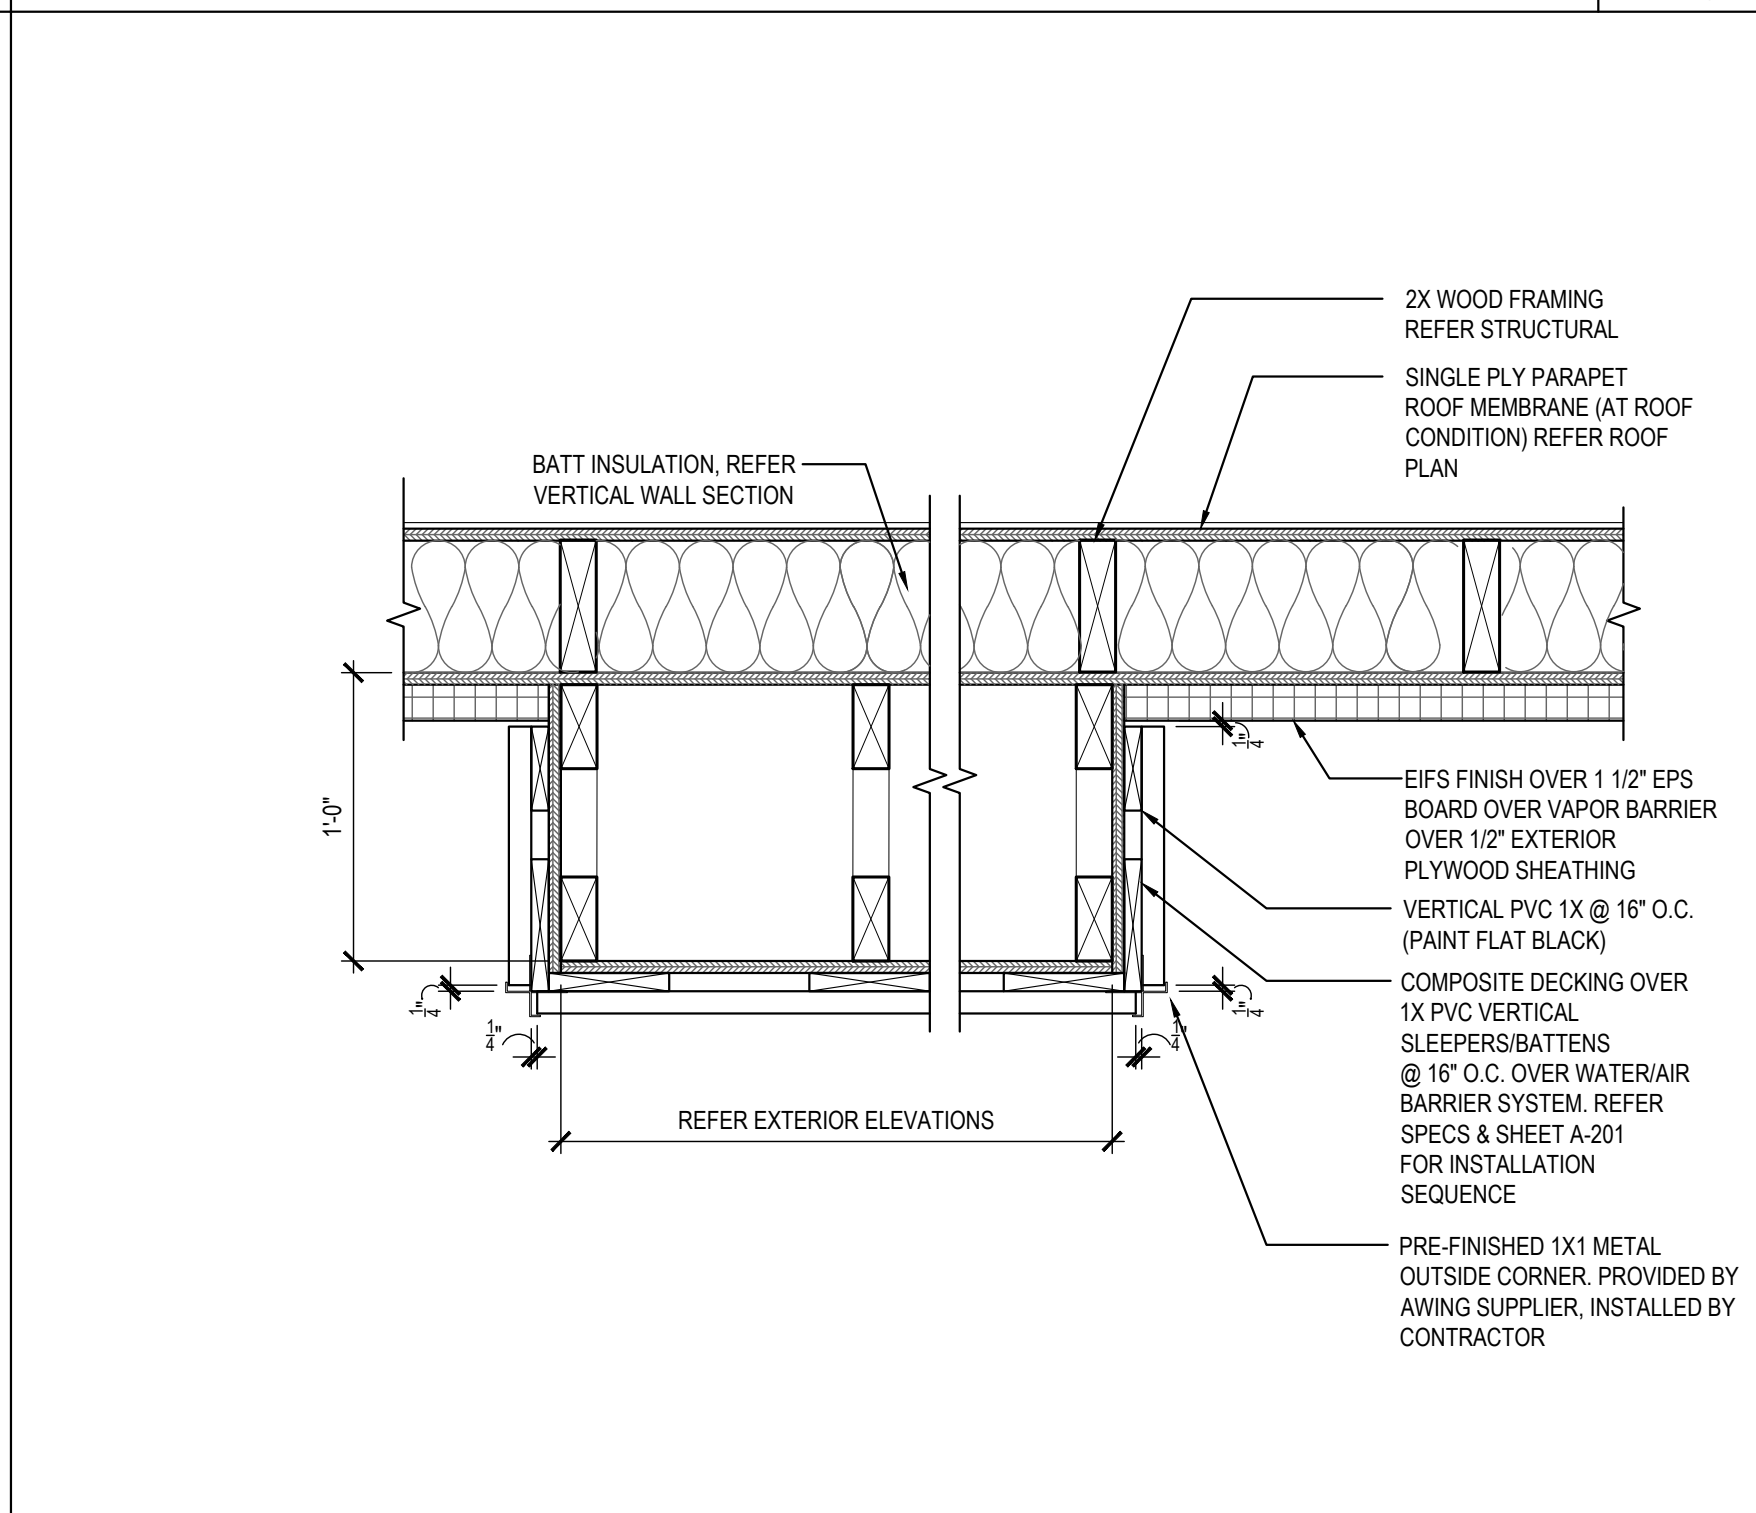


PLAN SECTION/DETAIL 05

Scale= 1 1/2" = 1'-0" A-401

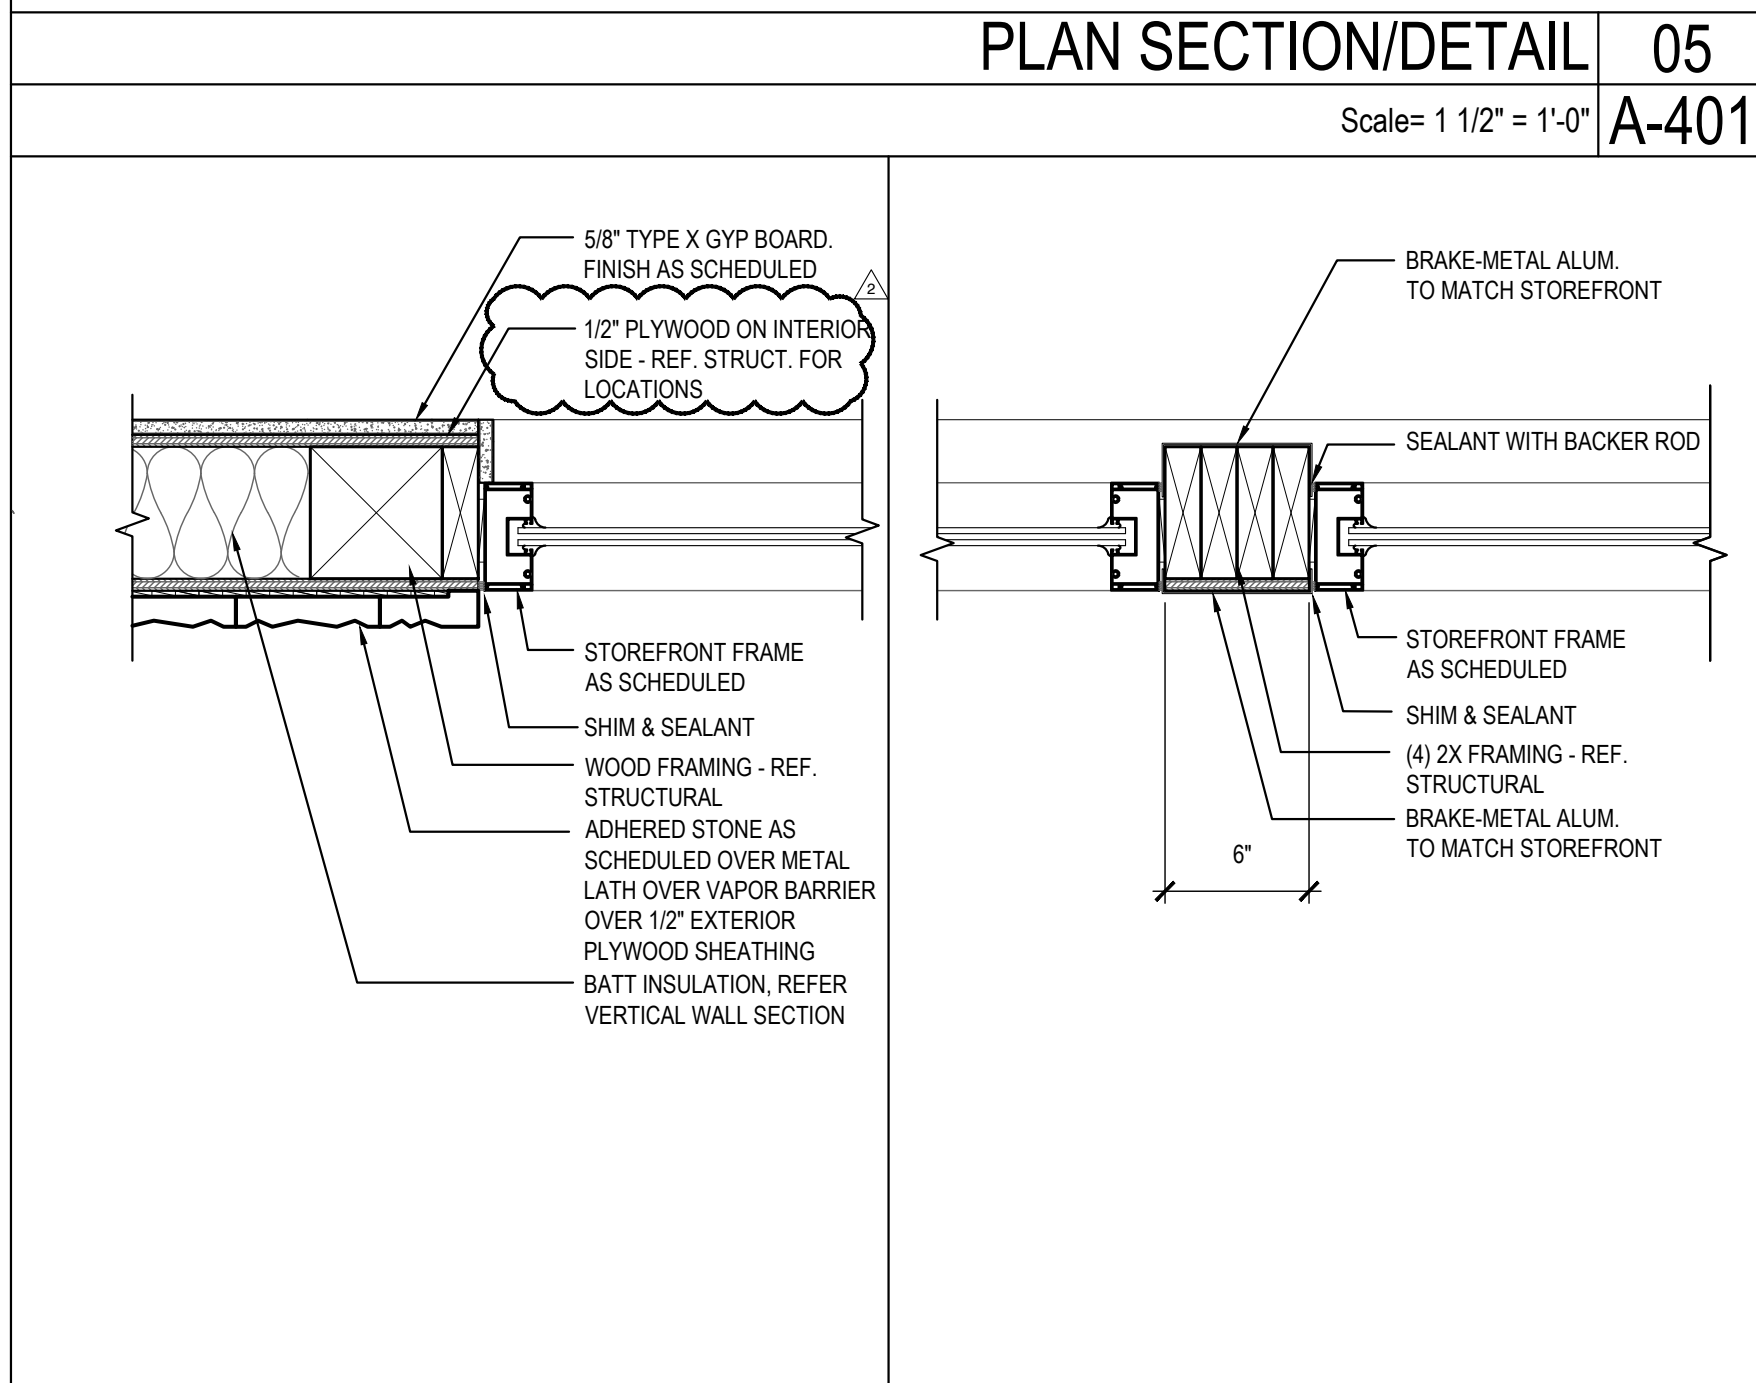


PLAN SECTION/DETAIL 07

Scale= 1 1/2" = 1'-0" A-401

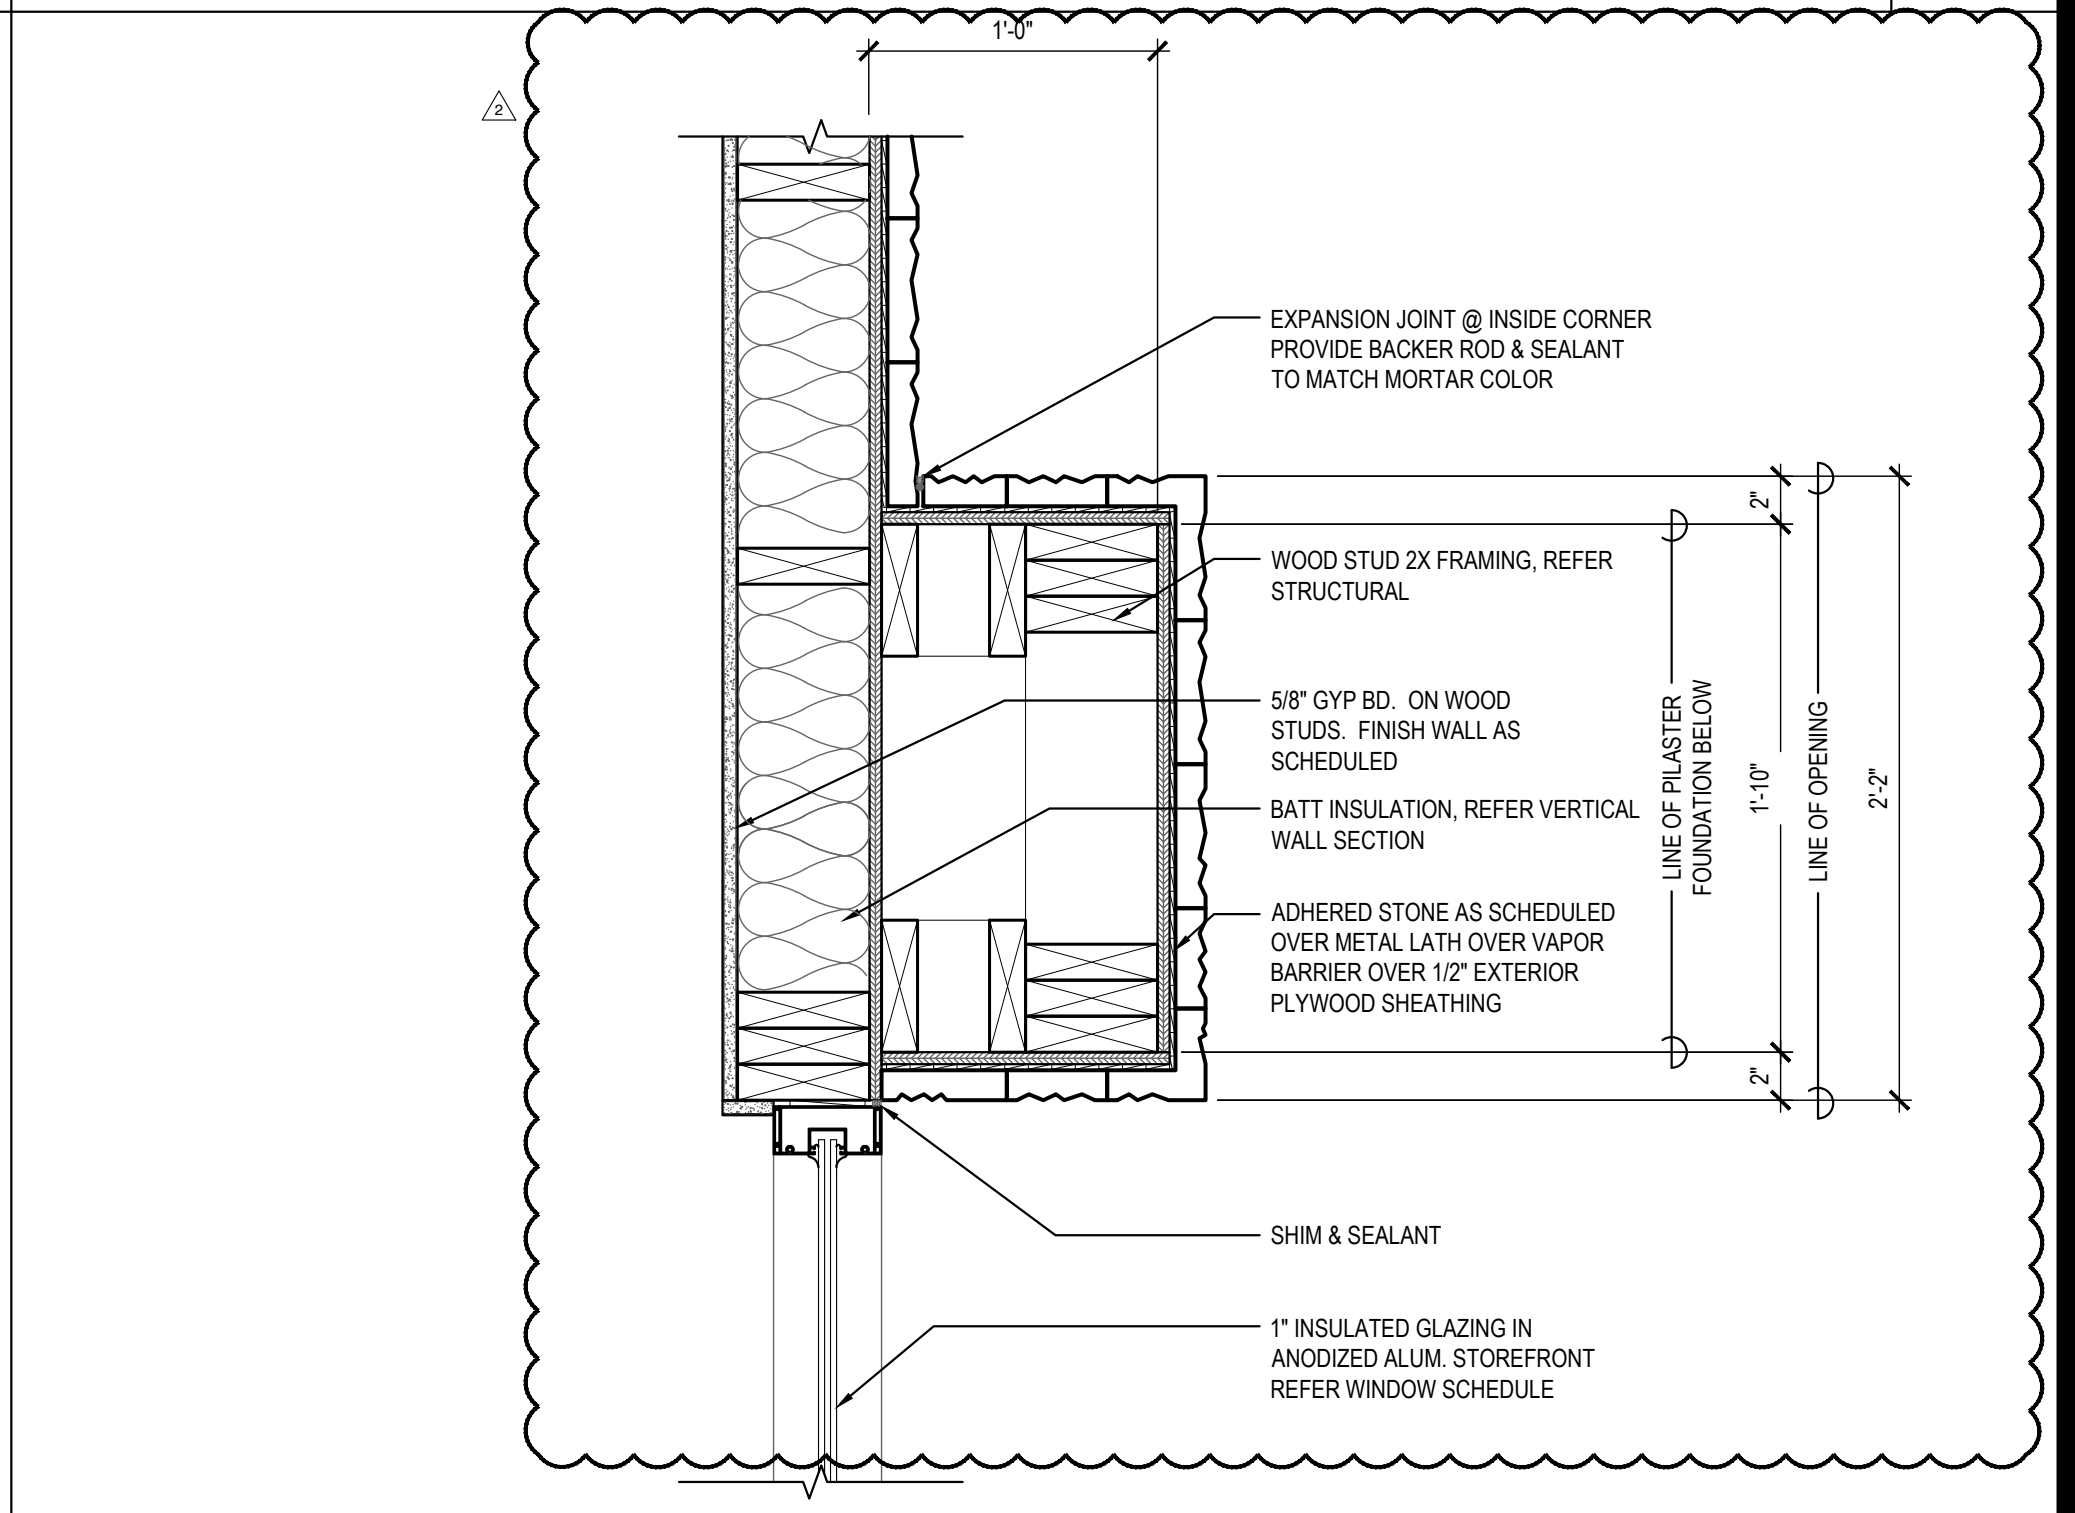

PLAN SECTION/DETAIL 02

Scale= 1 1/2" = 1'-0" A-401

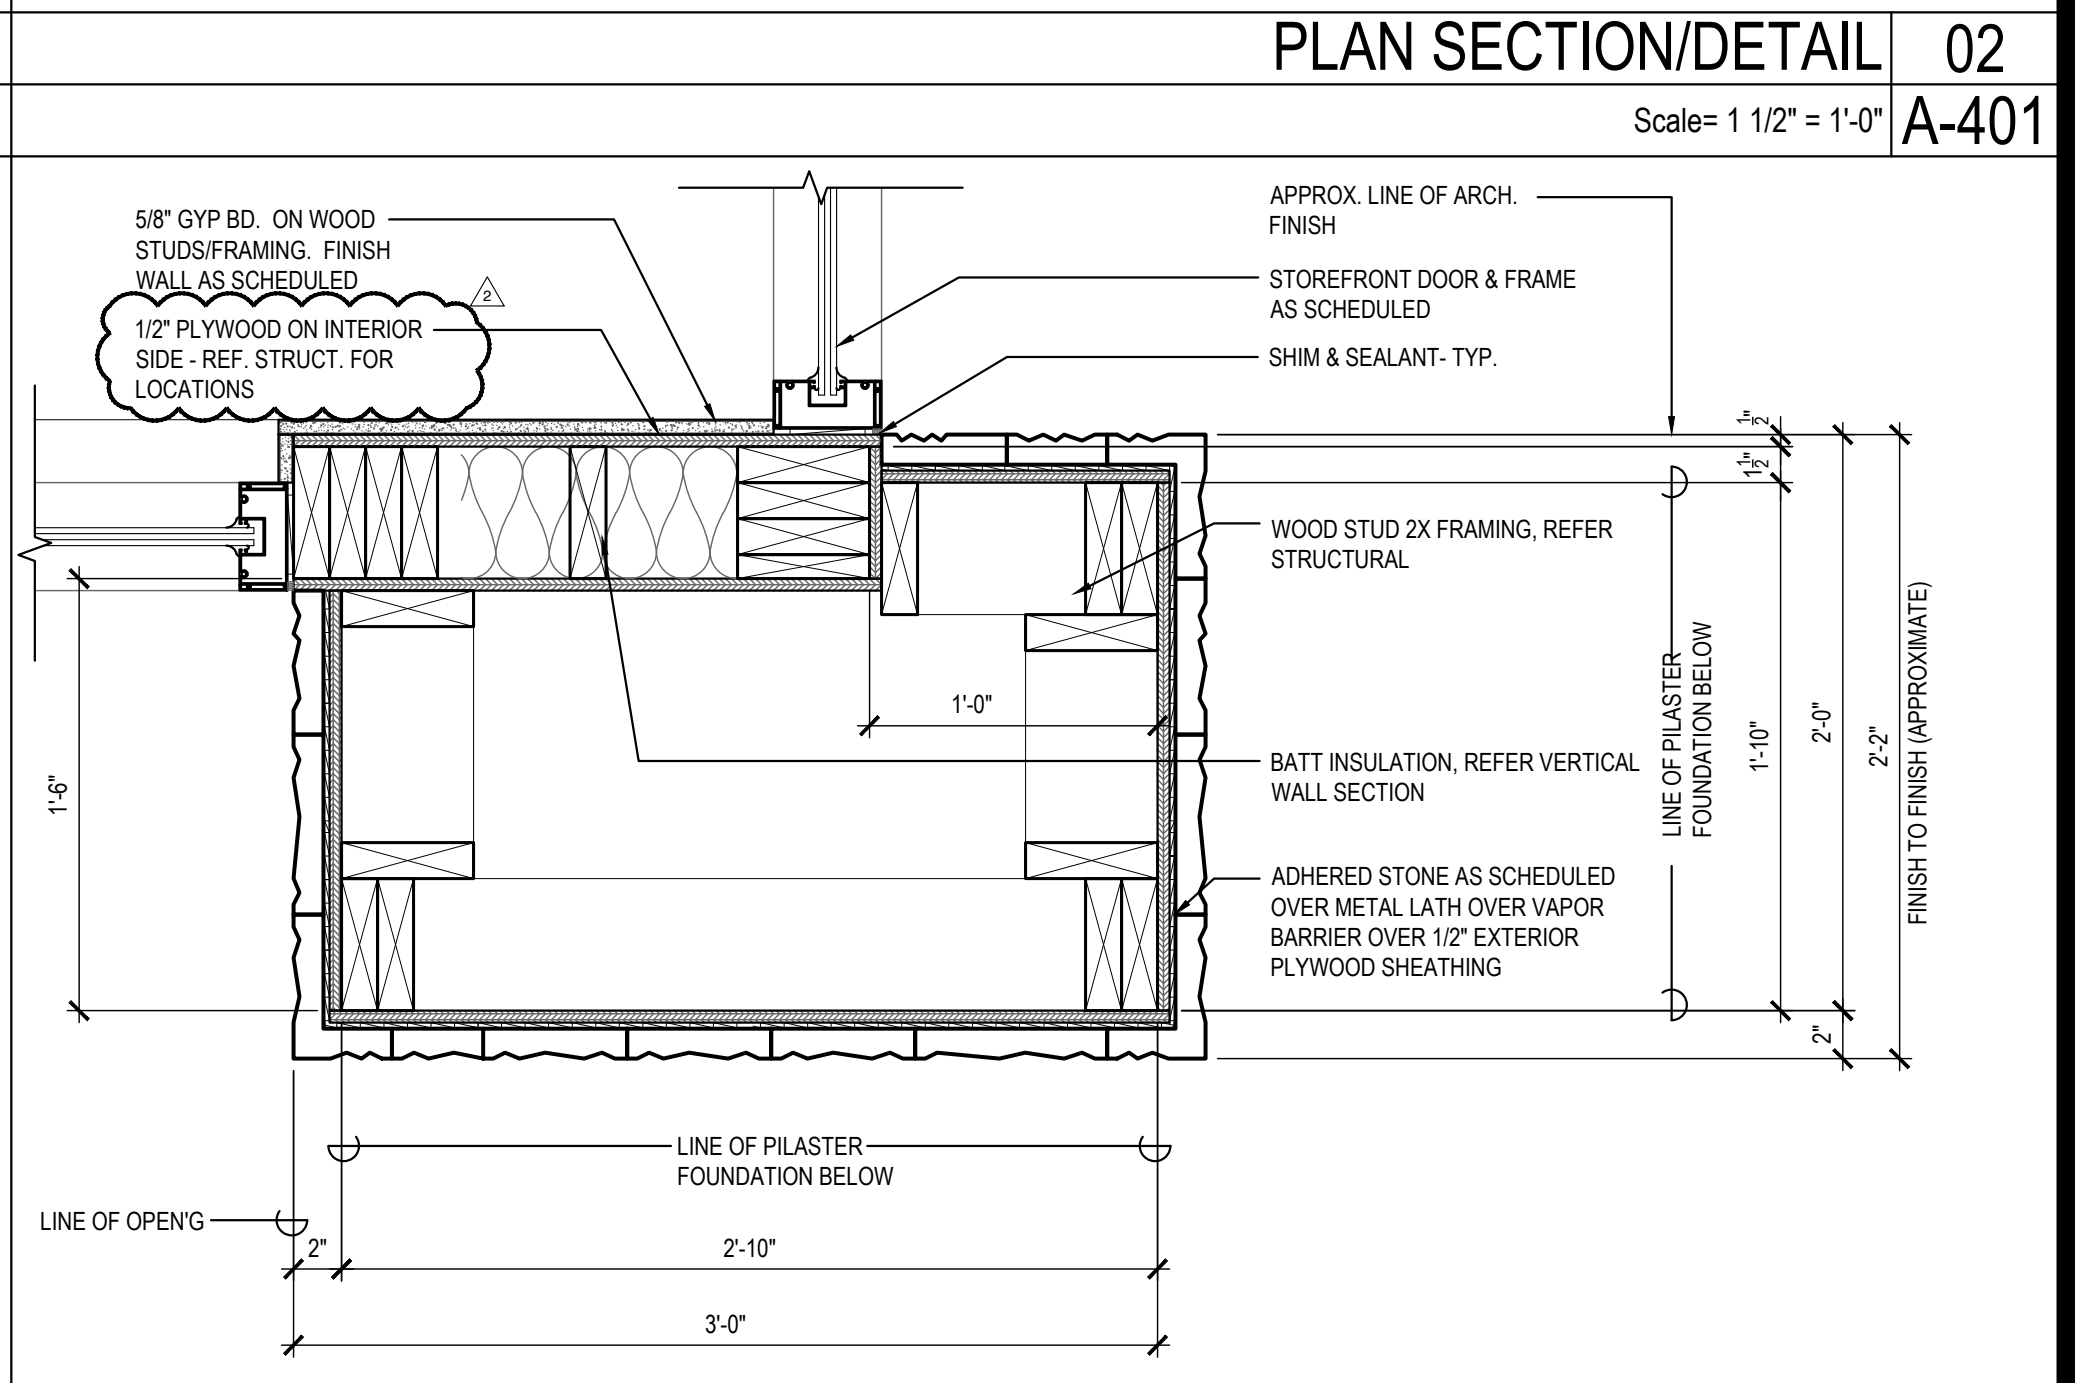

PLAN SECTION/DETAIL 01

Scale= 1 1/2" = 1'-0" A-401



PANDA EXPRESS, INC.
1683 Walnut Grove Ave.
Rosemead, California
91770
Telephone: 626.799.9898
Facsimile: 626.372.8288

All ideas, designs, arrangement and plans indicated or represented by this drawing are the property of Panda Express Inc. and were created for use on this specific project. None of these ideas, designs, arrangements or plans may be used by or disclosed to any person, firm, or corporation without the written permission of Panda Express Inc.

REVISIONS:


REV. LDH COMMENTS	12-16-2021
DRIVE THRU REVISION	01-14-2022

ISSUE DATE:

PERMIT/BID ISSUE	09-20-2021
PERMIT/BID ISSUE	01-20-2022

DRAWN BY:

PANDA PROJECT #: - S8-21-D8118
PANDA STORE #: - D8118
ARCH PROJECT #: - 20185

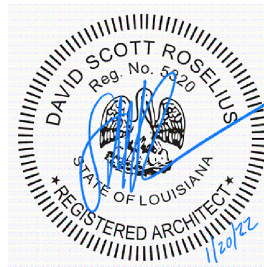

Heights Venture
ARCHITECTURE • DESIGN

HOUSTON 1111 North Loop West, Suite 800
Houston, Texas 77008
713.869.1103 V

DALLAS 5741 Legacy Drive, Suite 320
Plano, Texas 75024
972.490.7292 V

PANDA EXPRESS

TRUE WARM & WELCOME
901 N. SERVICE RD. E.
RUSTON, LA 71270

A-401

ARCHITECTURAL
DETAILS

TRUE WARM & WELCOME 2200 R6
© COPYRIGHT 2022 HEIGHTS VENTURE

PERMIT/BID SET