


50/74675

TRACT 2694
LIVERMORE, ALAMEDA COUNTY, CALIFORNIA
MASON & ASSOCIATES, INC.
ENGINEERS — PLANNERS — ARCHITECTS
LIVERMORE CALIFORNIA
SCALE: 1"=60'
OCTOBER 1964

LEGEND
Monument found
Monument set
BASIS OF BEARING
The E of East Avenue (N89°38'20"W)

This is a copy of a map on file in the Recorder's Office of Alameda County. No representation of any kind is made as to the accuracy of the original official map from which this is copied, and this copy carries with it no representation of any kind other than that it is a copy.
Any questions concerning this map should be directed to the Recorder's Office of Alameda County.
DIETERICH POST COMPANY

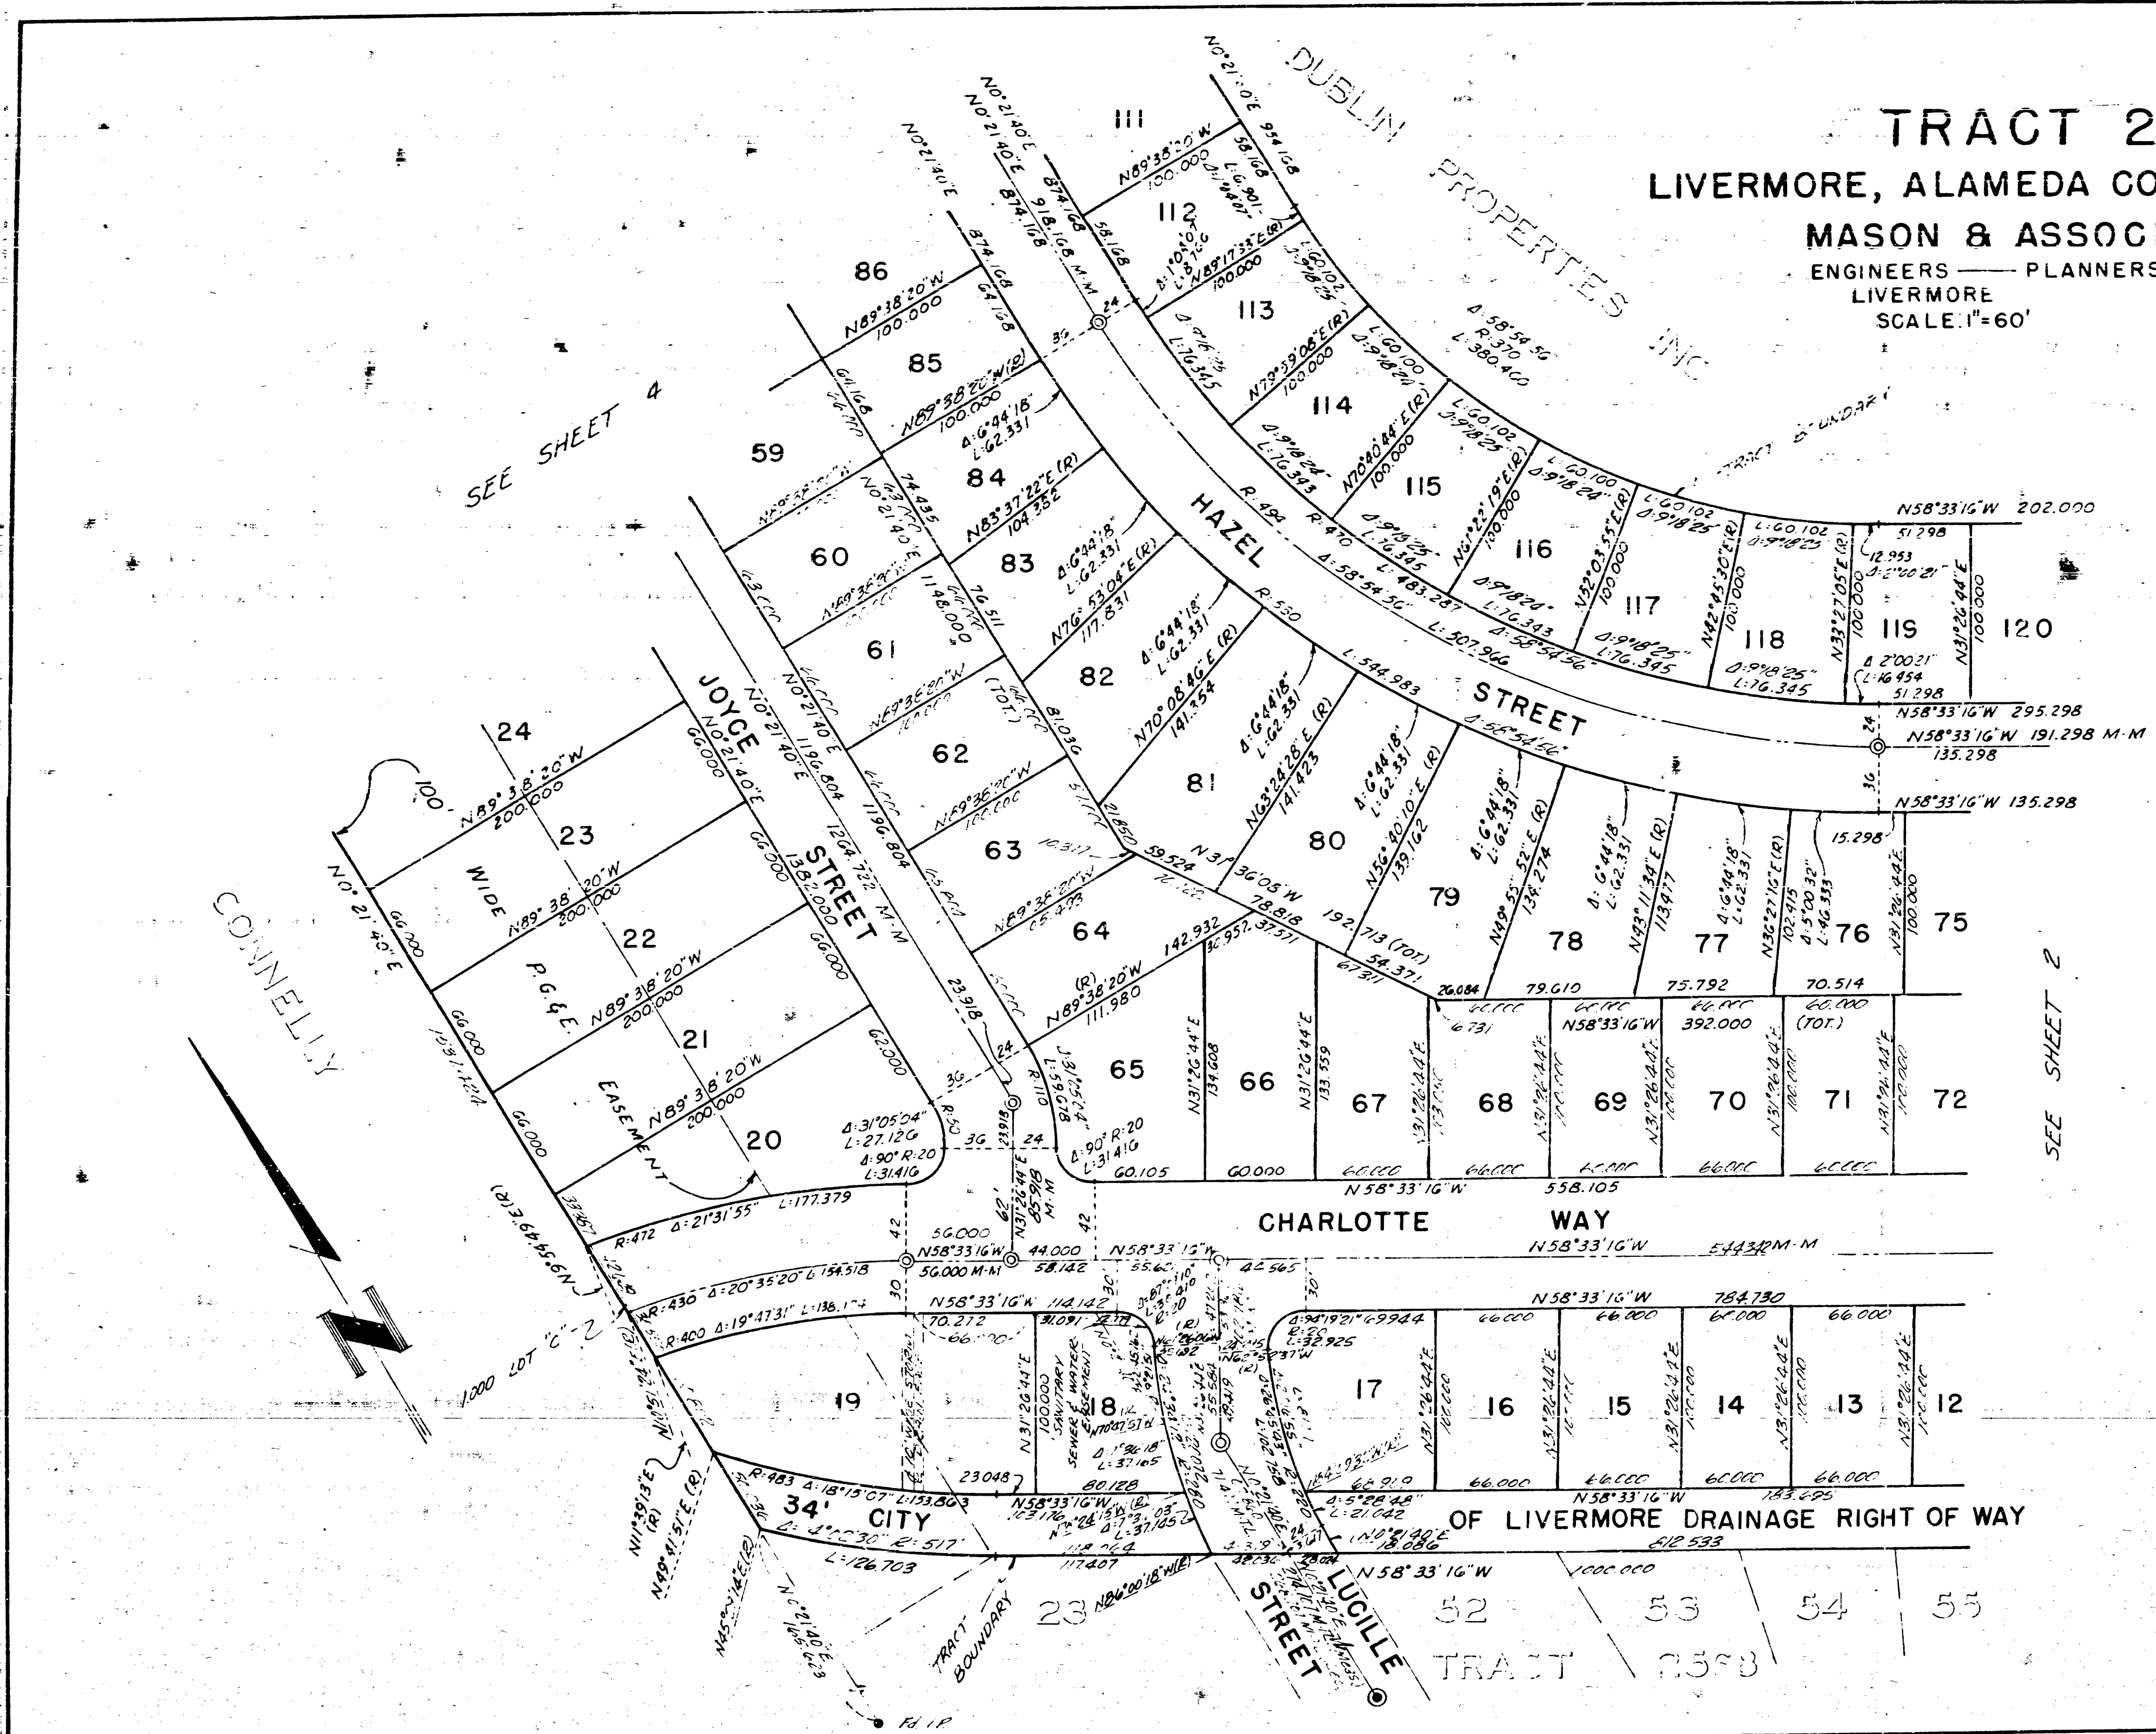

SEE SHEET 2

SEE SHEET 4

CONNELLY

27A2694M

Sheet 3 of 4 sheets

AX11252C FILED AUG,13,1965 BOOK 50 PAGE 7467

587