
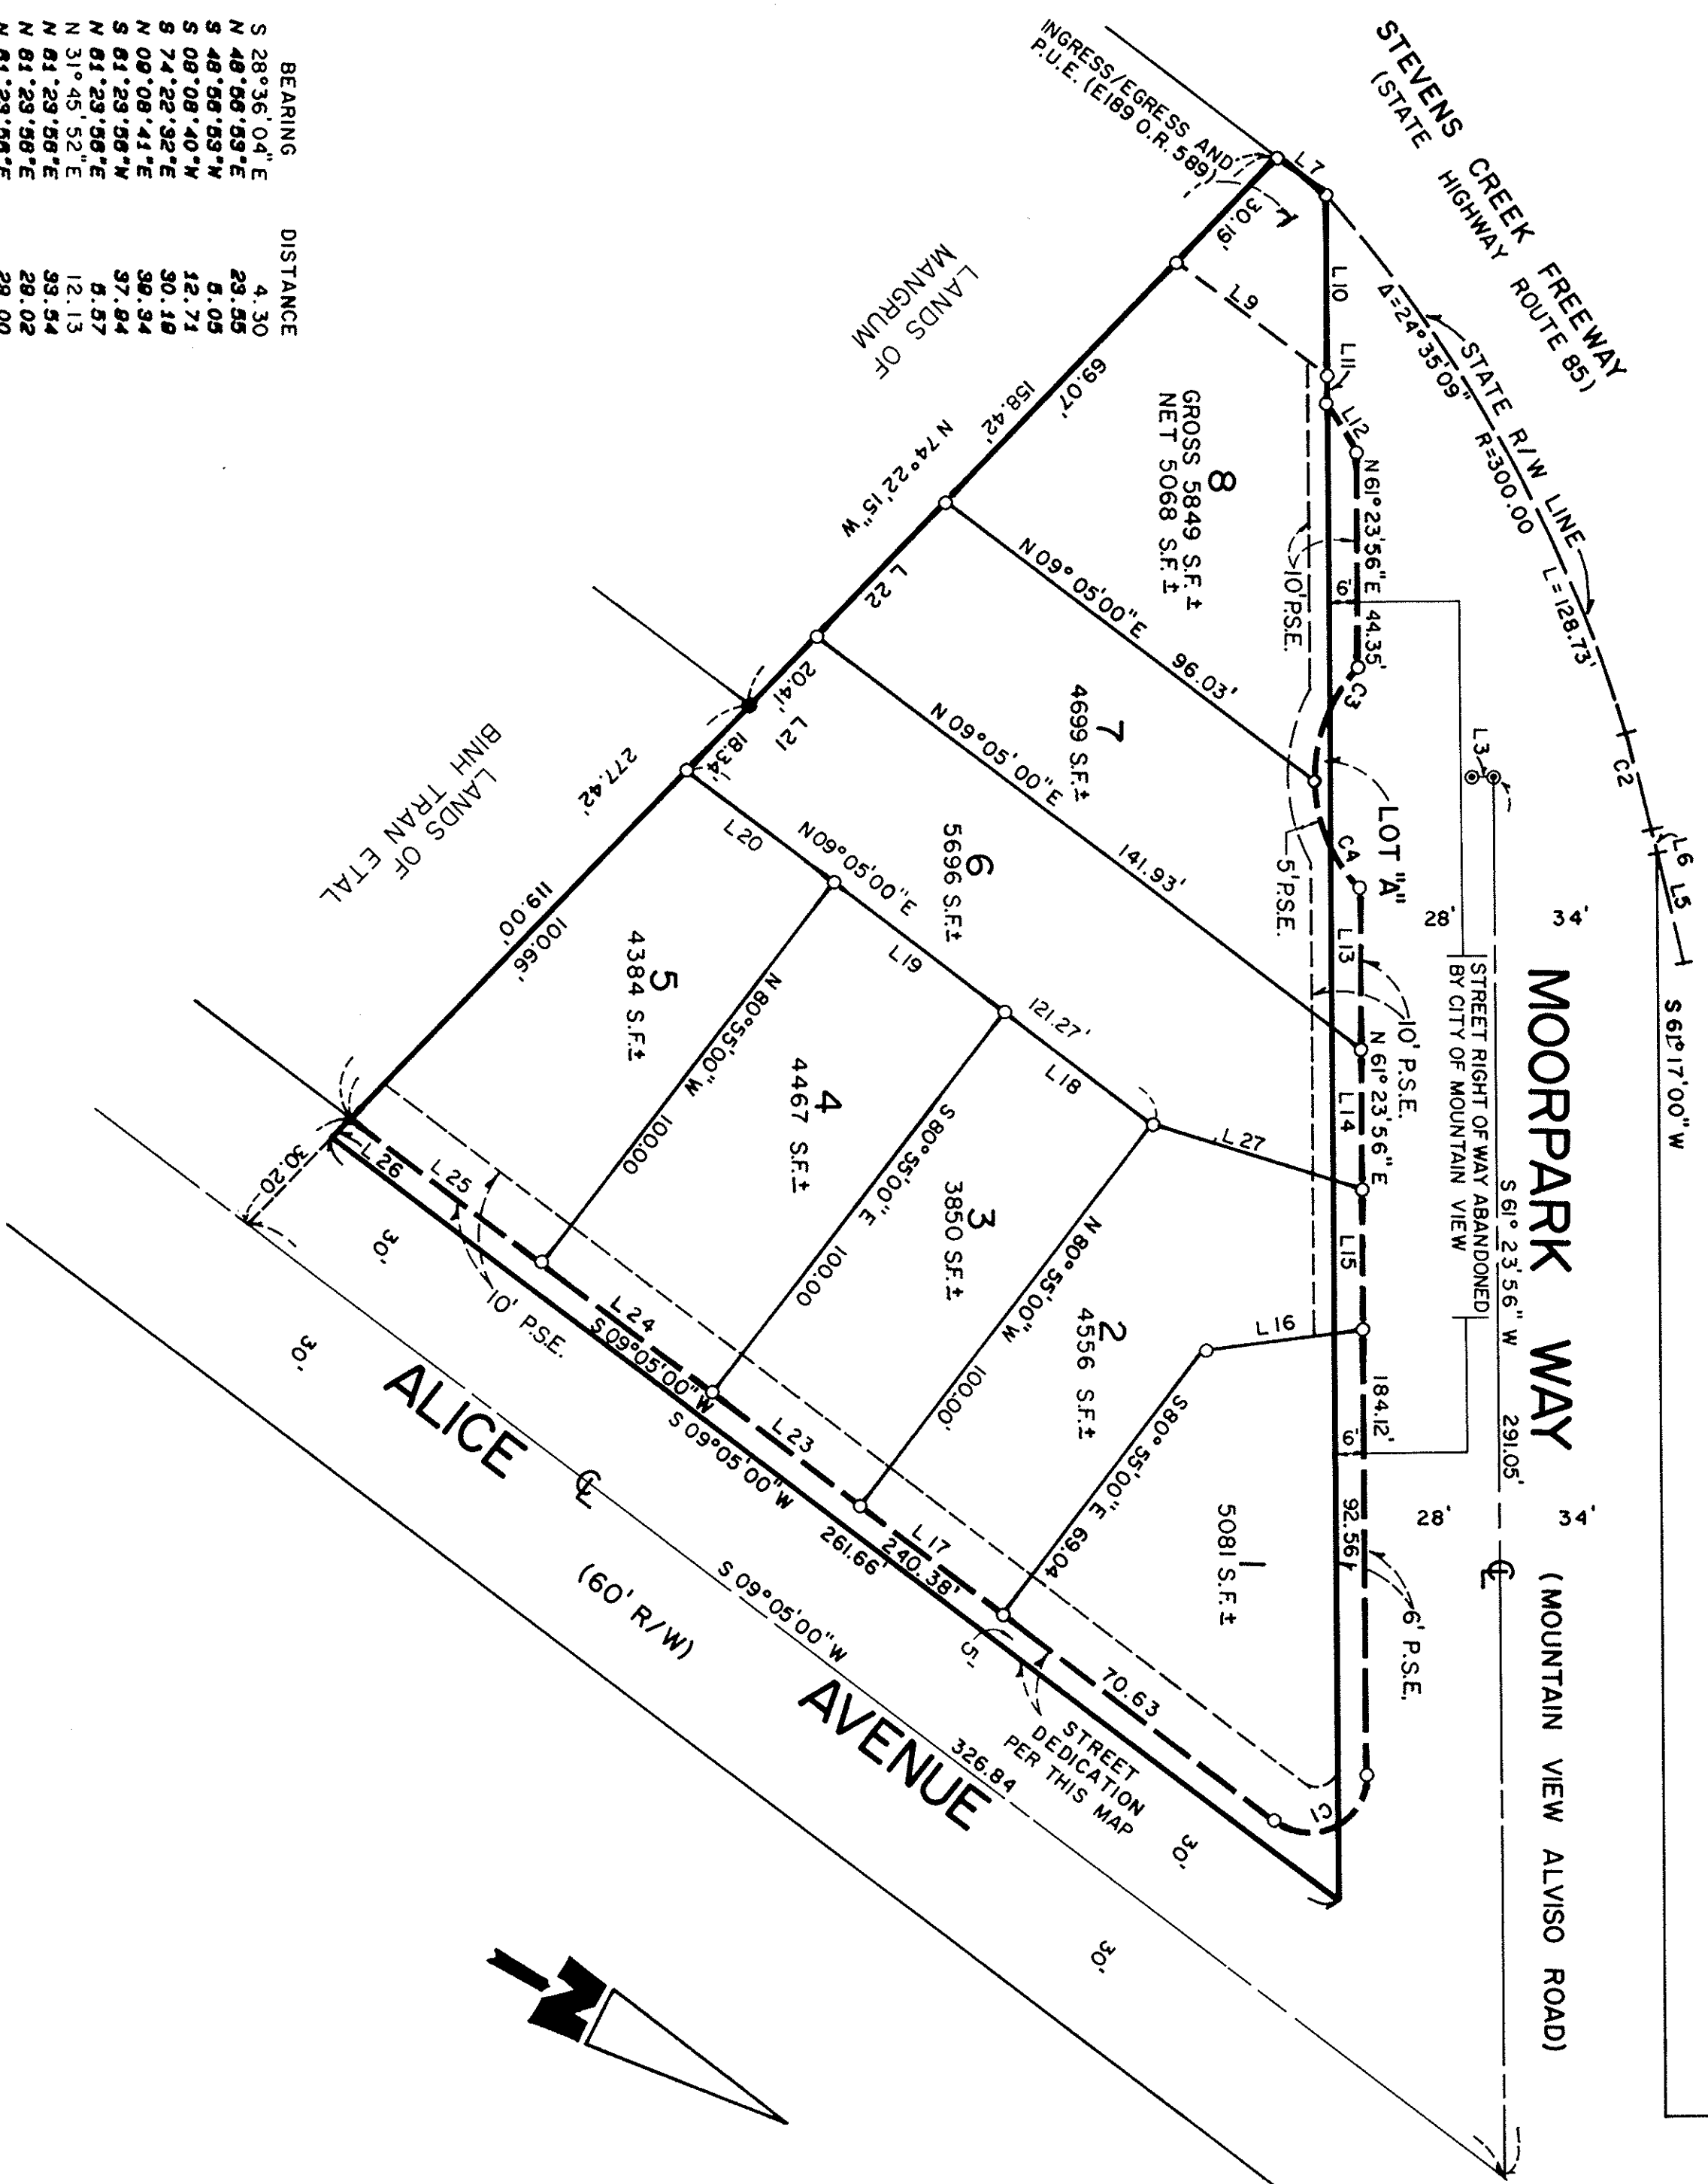


LINE	BEARING	DISTANCE
L-3	S 28°36'04"E	4.30
L-6	N 48°58'53"E	23.85
L-6	S 48°58'53"W	8.05
L-7	S 09°08'40"W	12.71
L-8	S 74°22'32"E	30.18
L-9	N 09°08'41"E	39.34
L-10	S 61°23'56"W	37.84
L-11	N 61°23'56"E	8.57
L-12	N 31°45'52"E	12.13
L-13	N 61°23'56"E	39.54
L-14	N 61°23'56"E	29.02
L-15	N 61°23'56"E	29.00
L-16	S 35°55'00"E	33.28
L-17	S 09°05'00"W	37.00
L-18	S 09°05'00"W	38.50
L-19	S 09°05'00"W	44.67
L-20	S 09°05'00"W	38.10
L-21	N 74°22'15"W	38.75
L-22	N 74°22'15"W	38.75
L-23	S 09°05'00"W	38.50
L-24	S 09°05'00"W	44.67
L-25	S 09°05'00"W	49.58
L-26	N 74°22'15"W	5.09
L-27	S 10°51'42"E	45.84
CURVE DELTA		
C-1	127°41'04"	12.00
C-2	9°57'39"	300.00
C-3	45°18'37"	33.00
C-4	42°54'50"	33.00
RADIUS		
ARC		26.74
		20.74
		28.08
		24.72

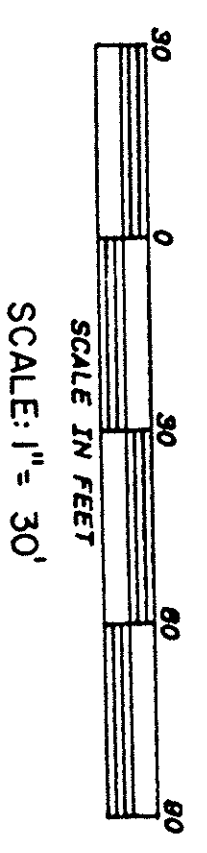

LEGEND:

- CENTERLINE
- FOUND 1/2" IRON PIPE (NO TAG)
- SET 3/4" IRON PIPE, L.S. 4388
- STREET MONUMENTS TO BE SET
- PUBLIC SERVICE EASEMENT
- P.S.E. —
- R/W — RIGHT OF WAY
- EXISTING RIGHT OF WAY
- NEW RIGHT OF WAY

BASIS OF BEARINGS:

THE BEARING N 74°22'15"W OF THE SOUTHERLY LINE OF A PORTION OF LOT 16 - MIRAMONTE, AS SHOWN ON THAT CERTAIN RECORD OF SURVEY MAP, FILED IN BOOK 91 OF MAPS AT PAGE 1, SANTA CLARA COUNTY RECORDS, CALIFORNIA WAS TAKEN AS THE BASIS OF BEARINGS SHOWN ON THIS MAP.

SUBJECT TO:	PAGE
BOOK	264
4502 O.R.	264
5329 O.R.	150

TRACT NO. 8241

CONSISTING OF THREE SHEETS
730 ALICE AVENUE

BEING A RESUBDIVISION OF A PORTION OF LOT 16, BLOCK B, AS SHOWN UPON THAT CERTAIN MAP ENTITLED "MIRAMONTE", BOOK 6 OF MAPS, PAGES 14 AND 15, SANTA CLARA COUNTY RECORDS, AND LYING WITHIN THE

CITY OF MOUNTAIN VIEW, CALIFORNIA
SCALE: 1" = 30' APRIL, 1989

TRI-STATE ENGINEERING COMPANY
465 CONVENTION WAY
REDWOOD CITY, CALIFORNIA

39

BK 599 PAGE 39

599
39

39