



50~257
50/25-23

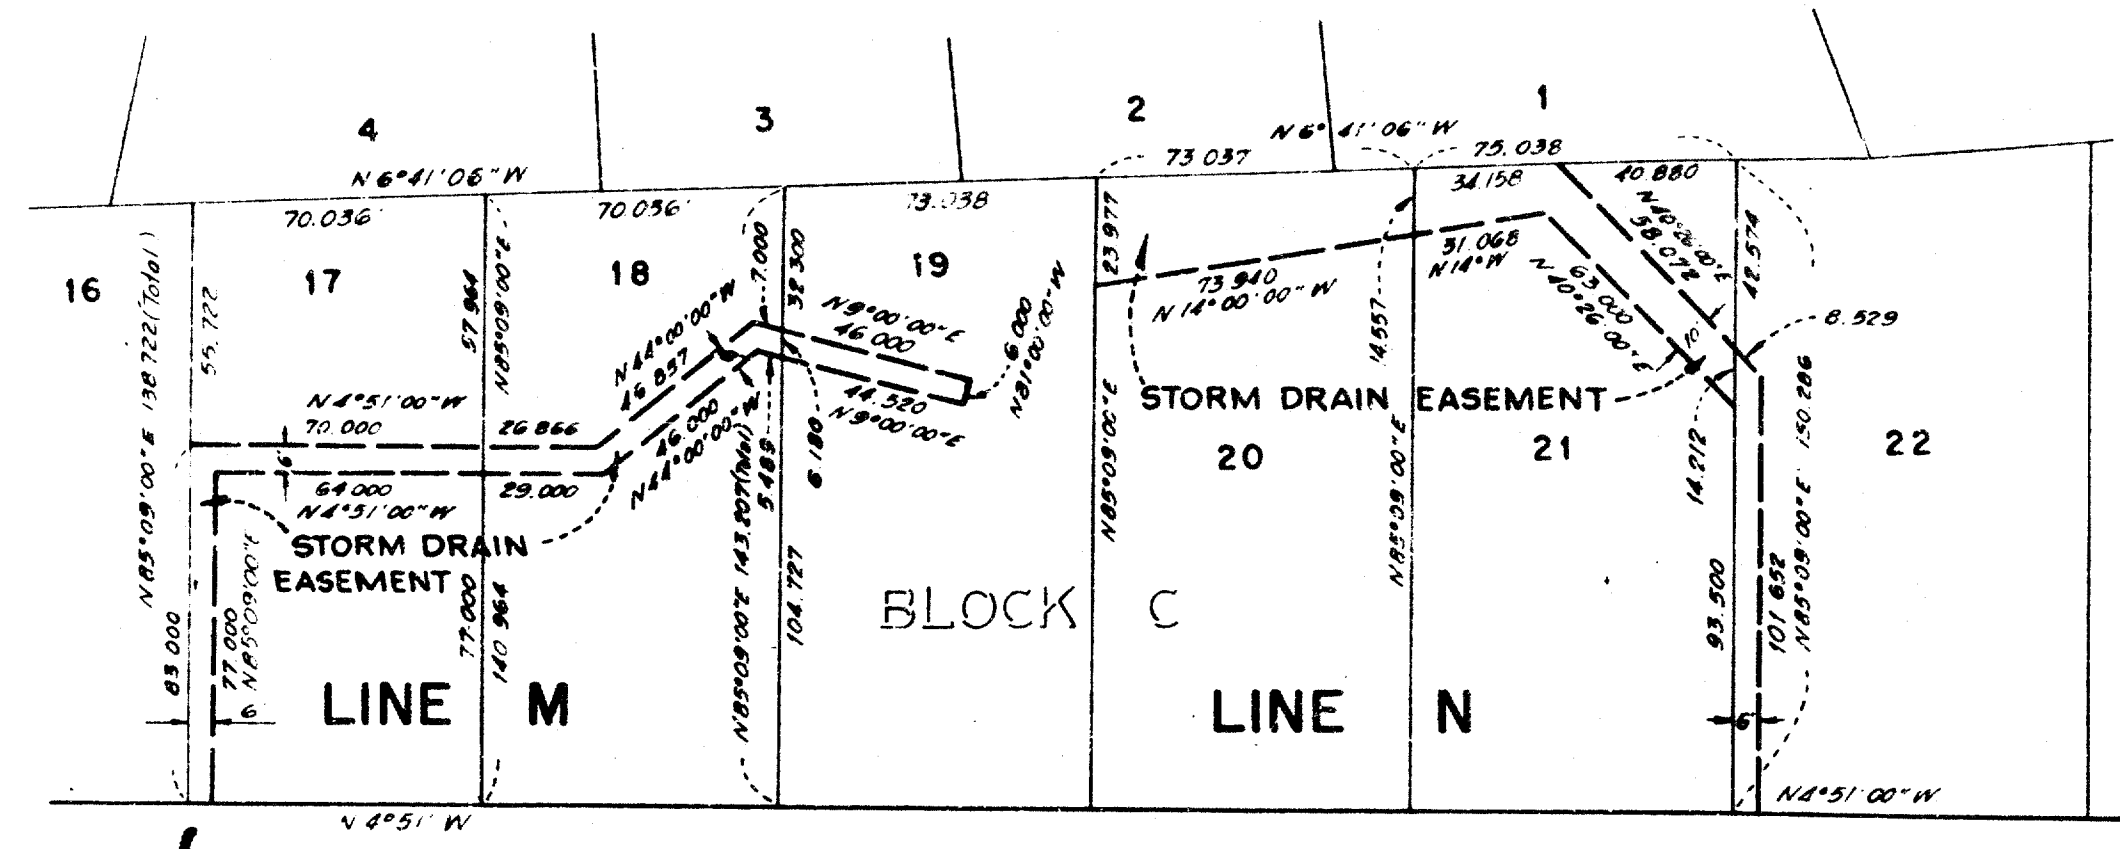

COLD WATER DRIVE

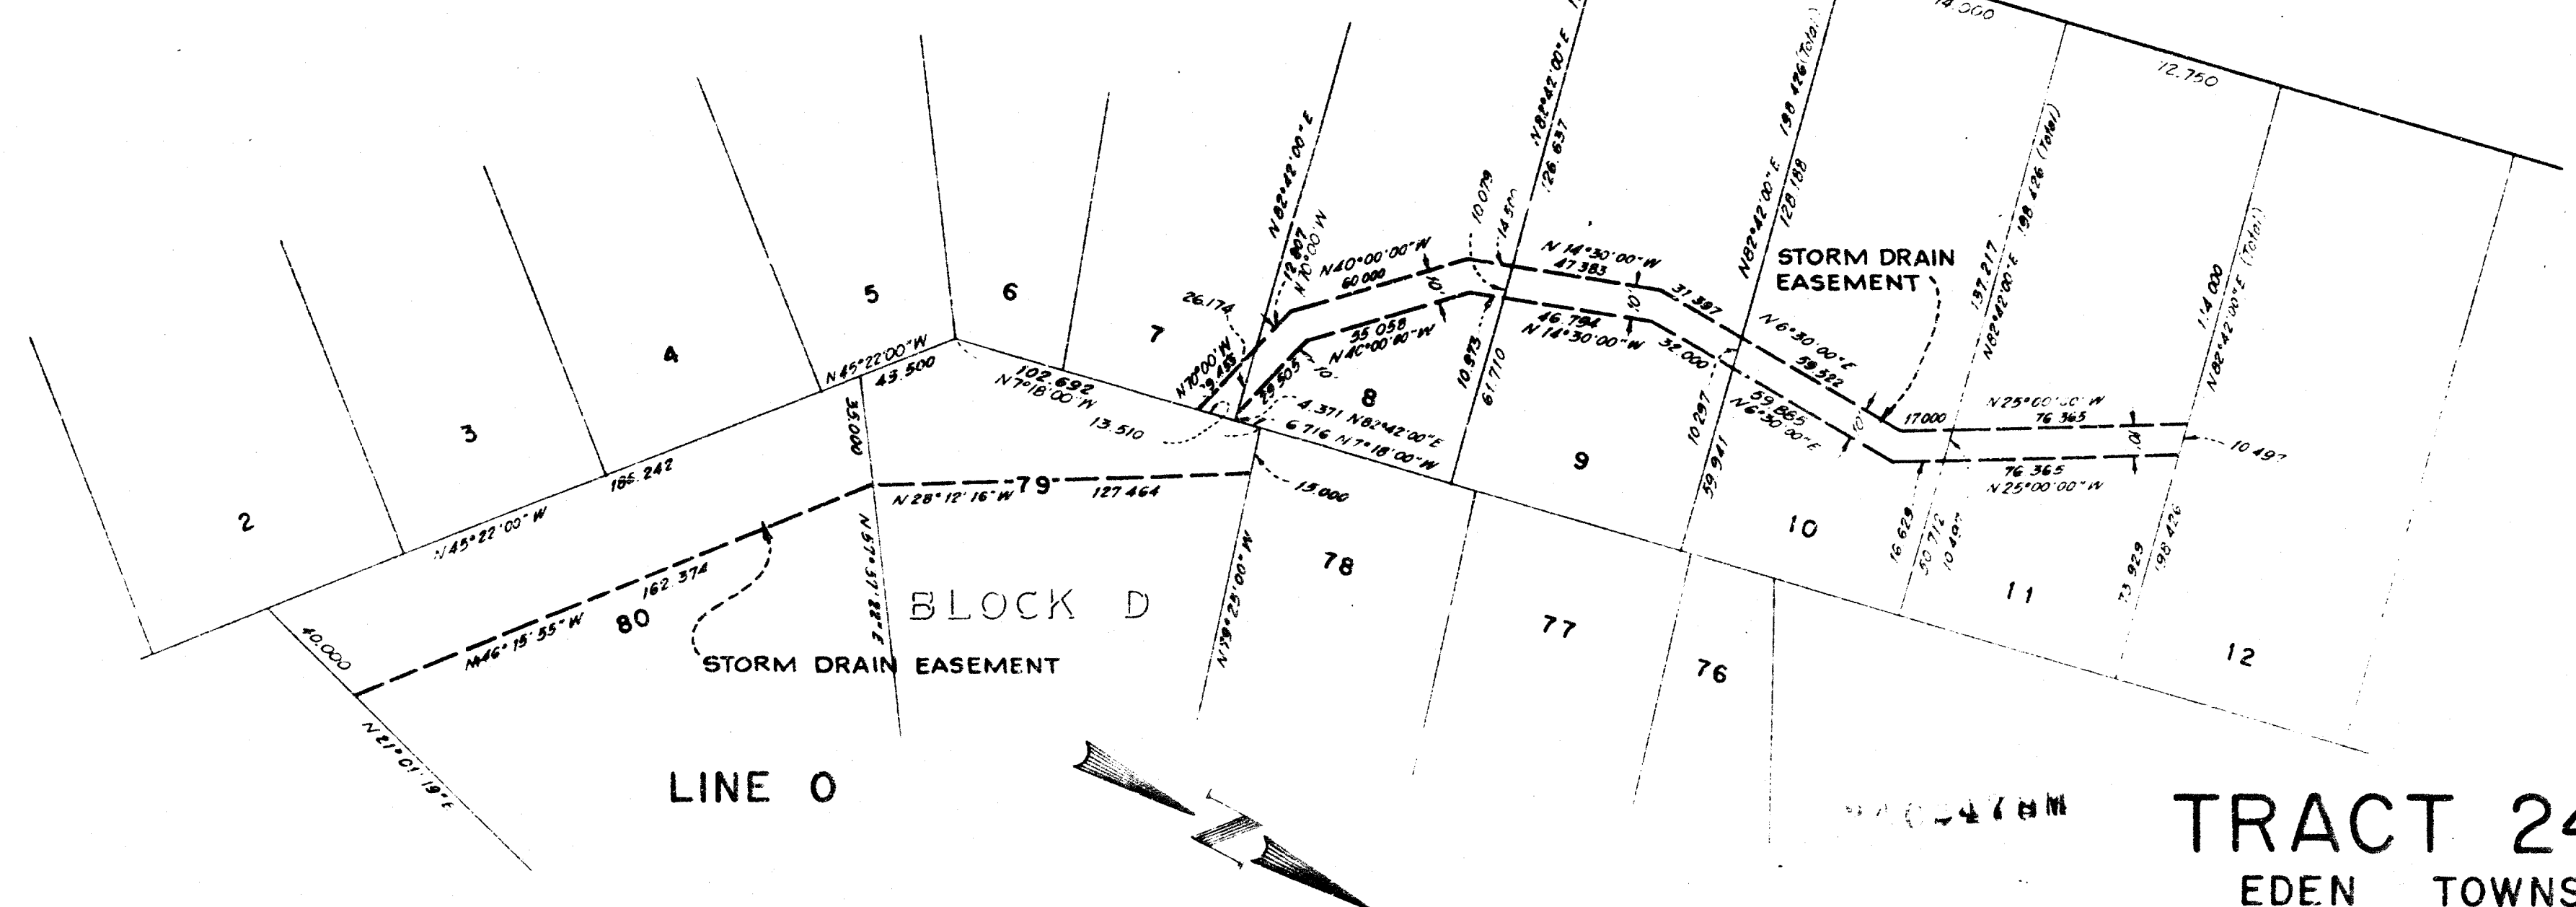

This is a copy of a map on file in the Recorder's Office of Alameda County. No representation of any kind is made as to the accuracy of the original official map from which this is copied, and this copy carries with it no representation of any kind other than that it is a copy.

Any questions concerning this map should be directed to the Recorder's Office of Alameda County.
DIETRICH POST COMPANY

TRACT 2478


EDEN TOWNSHIP
ALAMEDA COUNTY, CALIFORNIA

IN UNINCORPORATED TERRITORY IN THE COUNTY OF ALAMEDA

SCALE 1" = 40' APRIL, 1965

MURRAY B. MCCORMICK, INC.
CONSULTING CIVIL ENGINEERS
SAN LEANDRO, CALIFORNIA

SHEET 7 OF 7 SHEETS

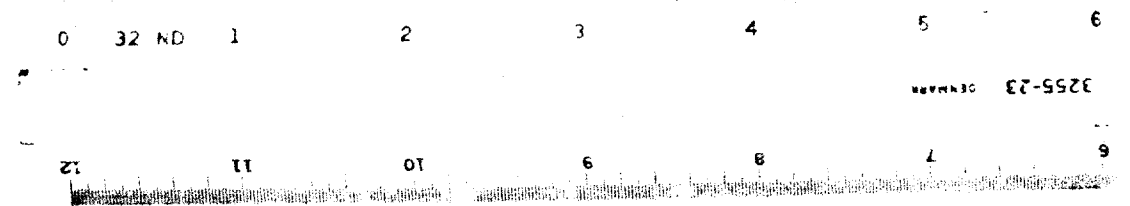

494

AX 61020 FILED MAY 4, 1965 BOOK 50 PAGES 2570